

Forest Hill Kitchen & Ballroom

3099 Mayfield Rd.

Cleveland, OH 44118

216-505-1345


www.foresthillkitchen.com

Forest Hill Ballroom: Proposed restaurant, event space, and catering at 3099 Mayfield Rd.

The 200 seat restaurant and event space in former Rockefeller's Restaurant. All beverage will be served in accordance with all applicable state and local laws.

will be used for:

- weddings
- pop-up events
- business meetings
- restaurant
- catering operations

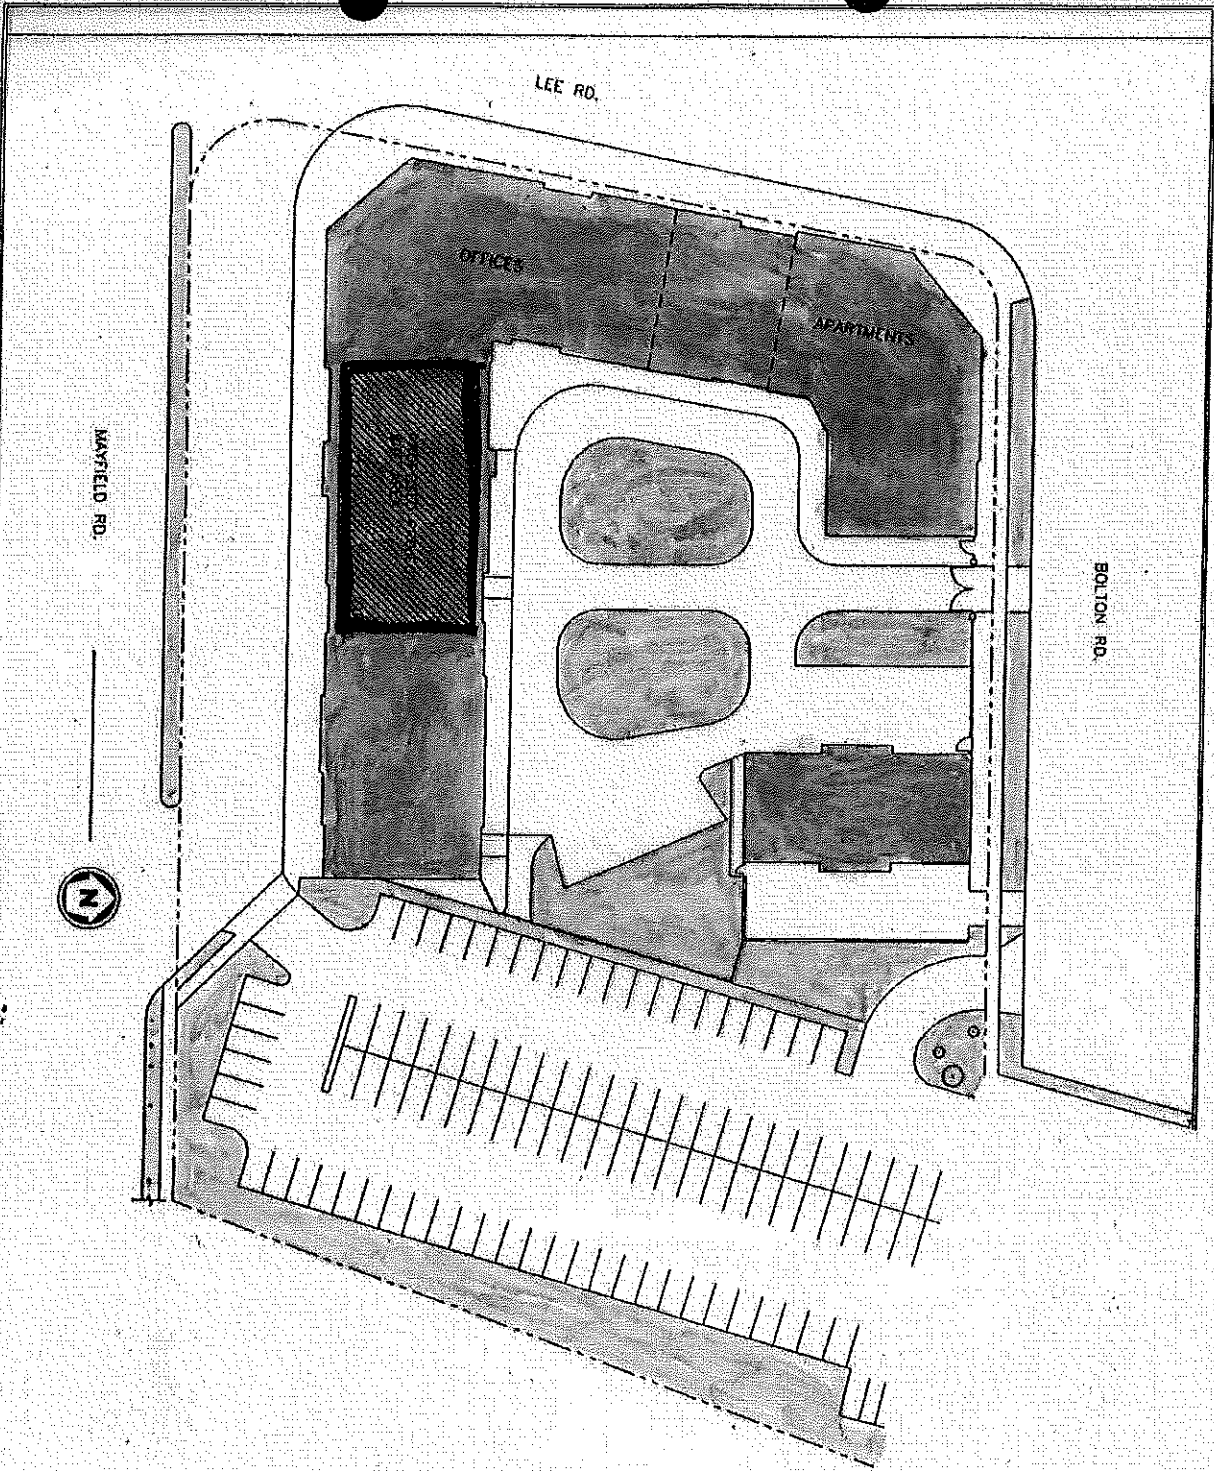

NO.	REVISIONS	DATE




DAVID ENGINEERING DESIGN CORPORATION
 2100 W. 12th Street, Cleveland, Ohio 44115
 Tel: 281-4500 Fax: 218-27-3938

ROCKWELLER BUILDING
 PROPOSED MEETING HALL
 3001 MAYFIELD ROAD
 CLEVELAND HTS., OHIO


SITE PLAN

DATE	BY	PROJECT / CLIENT

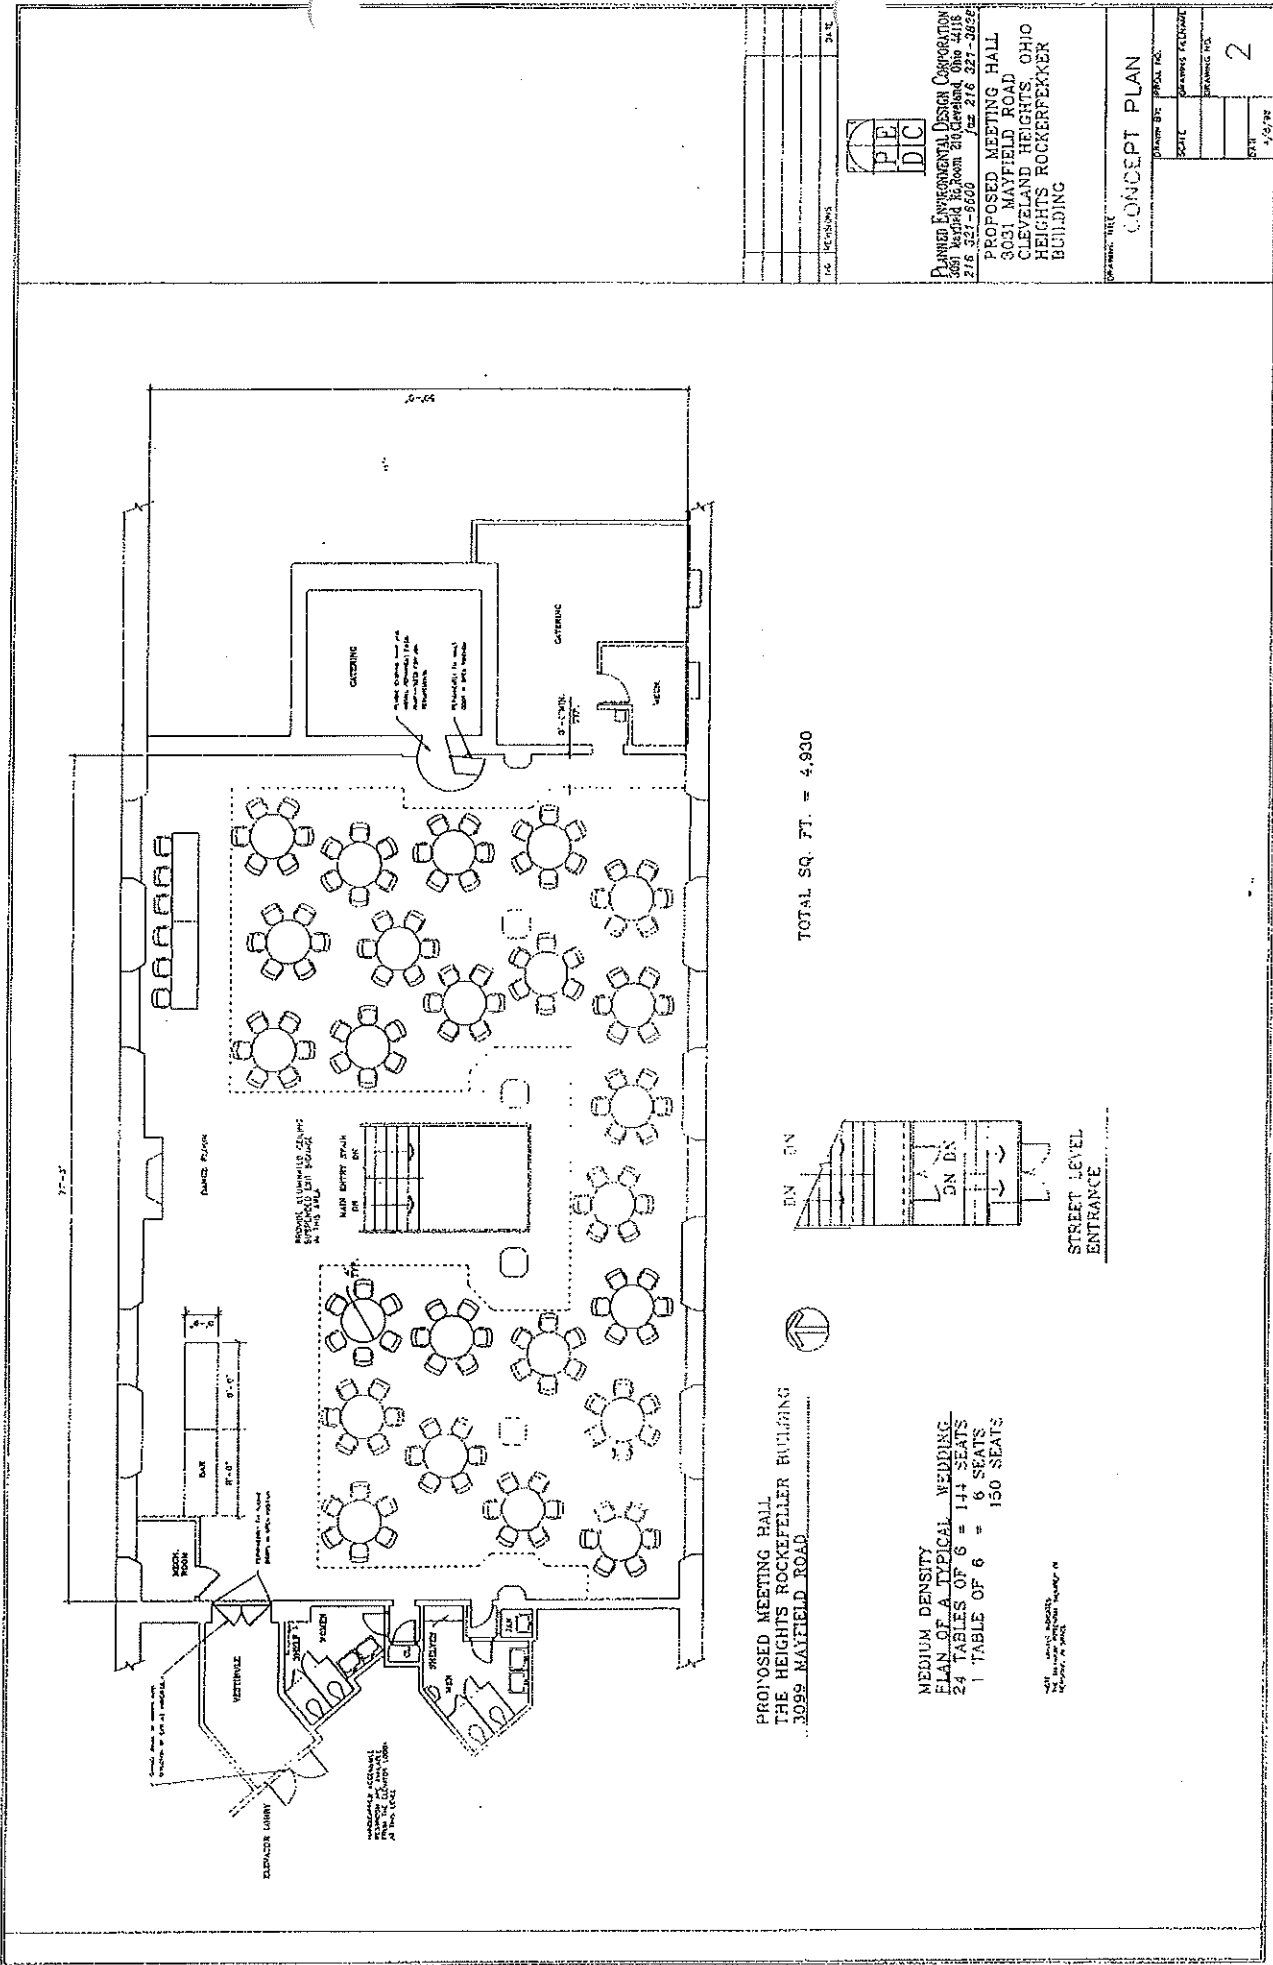

PROPOSED MEETING HALL
 THE HEIGHTS ROCKEFELLER BUILDING
 3099 MAYFIELD ROAD

MEDIUM DENSITY
 PLAN OF A TYPICAL WEDDING
 24 TABLES OF 6 = 144 SEATS
 1 TABLE OF 6 = 150 SEATS

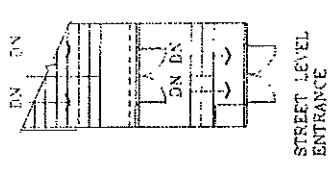

TOTAL SQ. FT. = 4,930



PLANNED ENVIRONMENTAL DESIGN CORPORATION
 3061 Mayfield Rd. Room 210 Cleveland, Ohio 44115
 216 327-5600 Fax 216 327-3852

PROPOSED MEETING HALL
 3031 MAYFIELD ROAD
 CLEVELAND HEIGHTS, OHIO
 HEIGHTS ROCKEFELLER
 BUILDING

CONCEPT PLAN

DATE	2-1-82
DESIGNED BY	PIE/DIC
CHECKED BY	PIE/DIC
DATE	2-1-82
SCALE	AS SHOWN
PROJECT NO.	2
SHEET NO.	2