
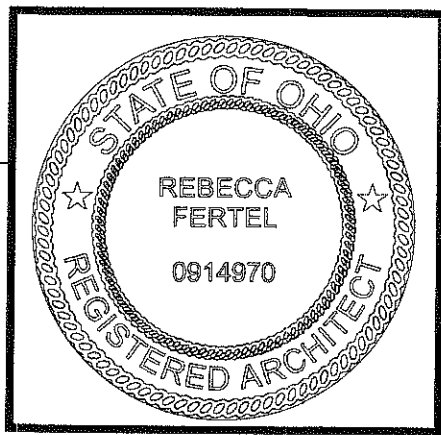


STAUNTON ROAD 50'

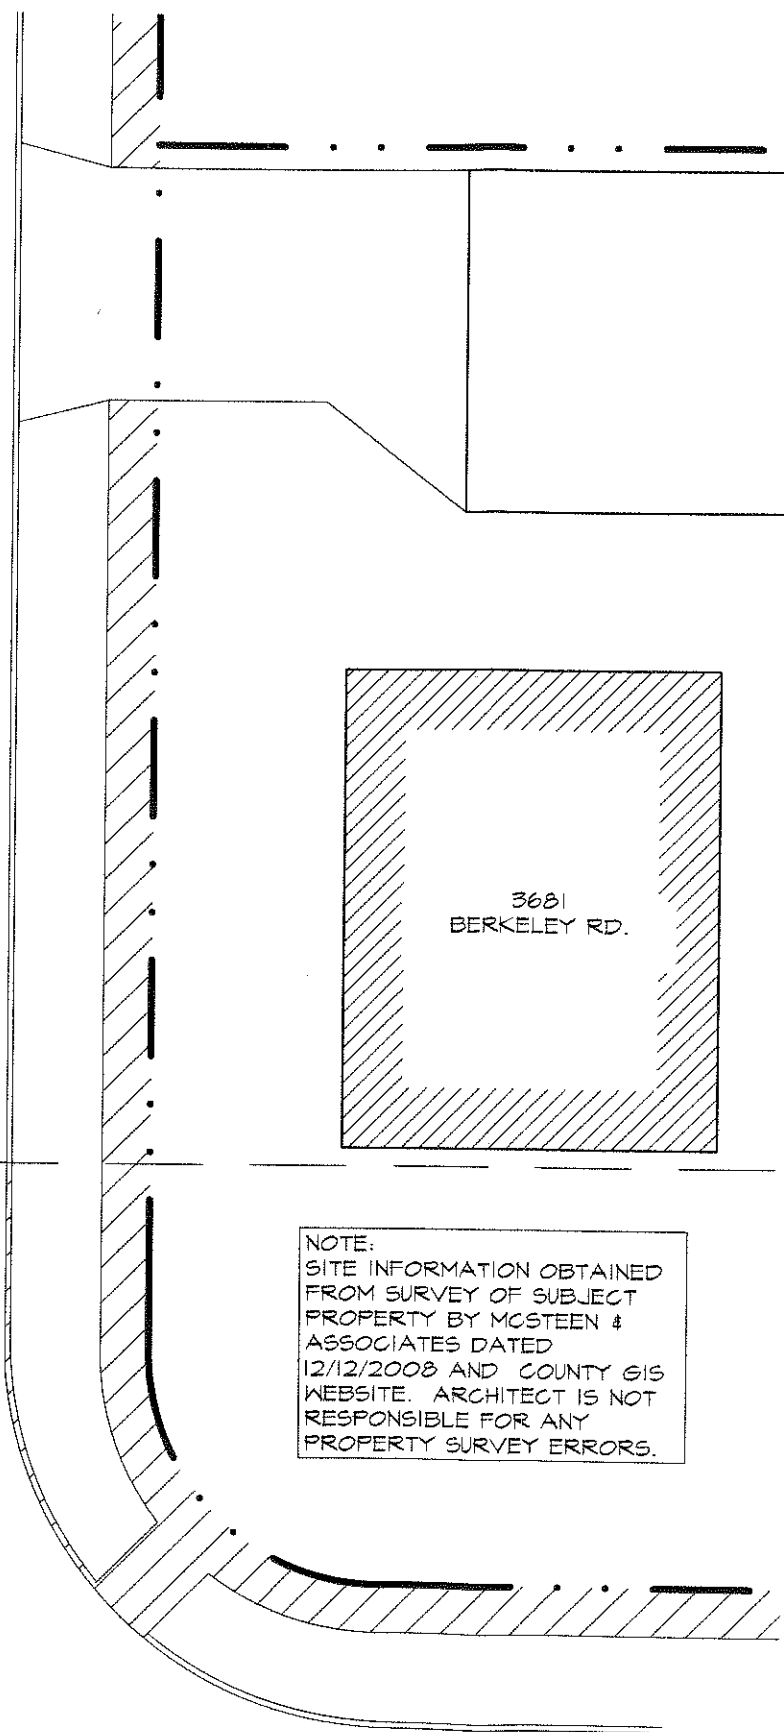

Rebecca Fertel, Architect
3429 Blanche Avenue
Cleveland Heights, OH 44118
License No. 0914970
Exp. 12/31/19

Drawn by: rf Job number: 1802


Additions and Renovations to
Mann Residence
3673 Berkeley Road Cleveland Heights, OH 44118
Site Plan

Issued for
02.12.2018 BZA

CAL. NO. 3445
rcvd. 2/14/2018

Drawing number


S-1

 


1
A-1

Site Plan

1/16"=1'-0"

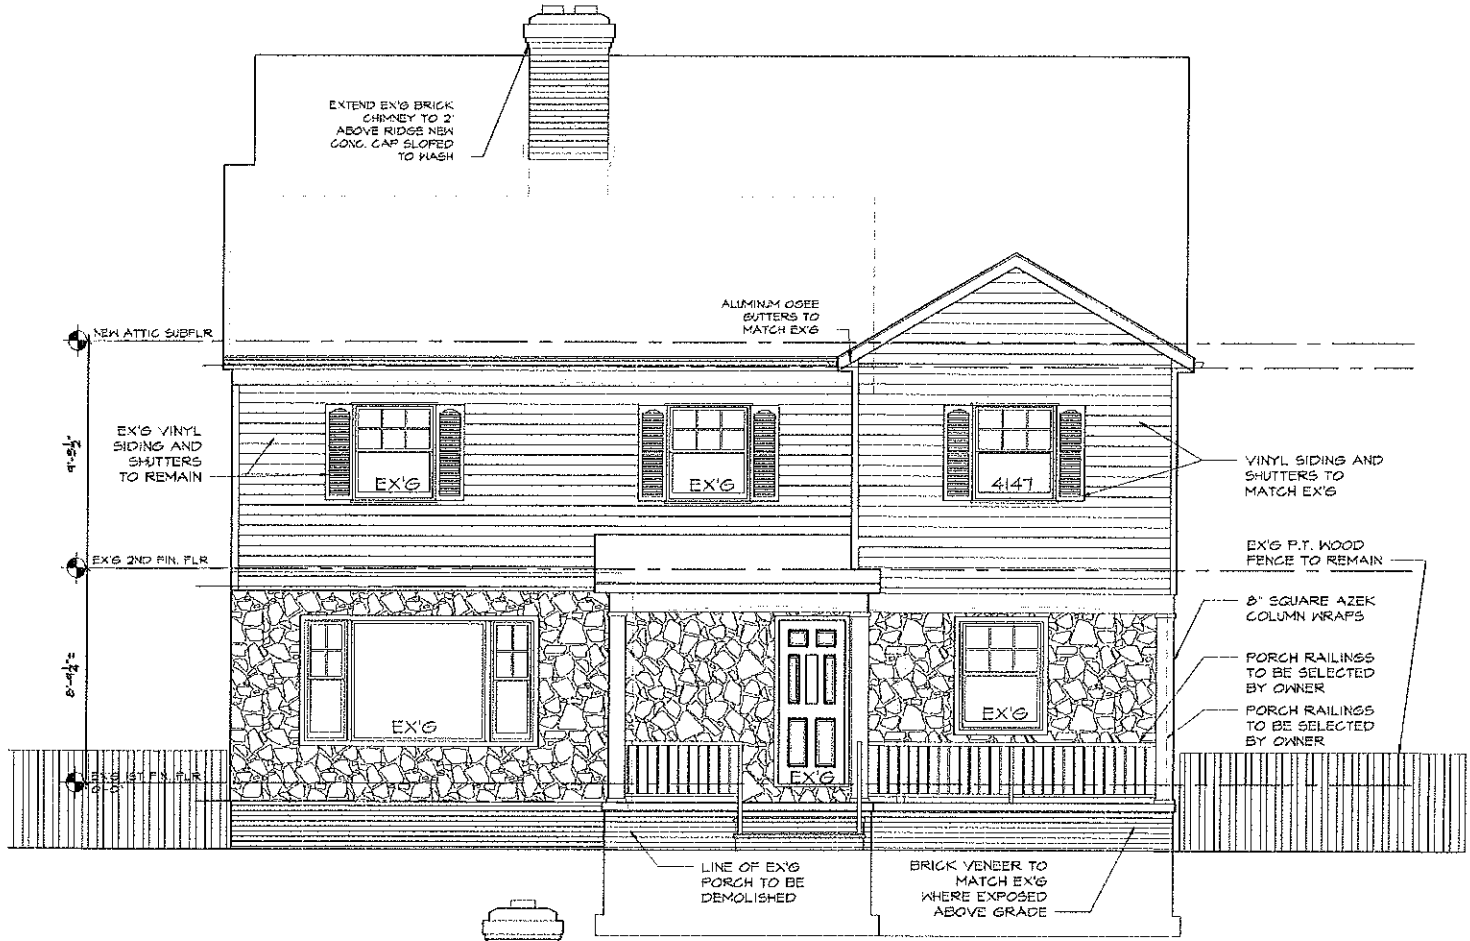

1 South (Front) Elevation
A-3 1/4"=1'-0"

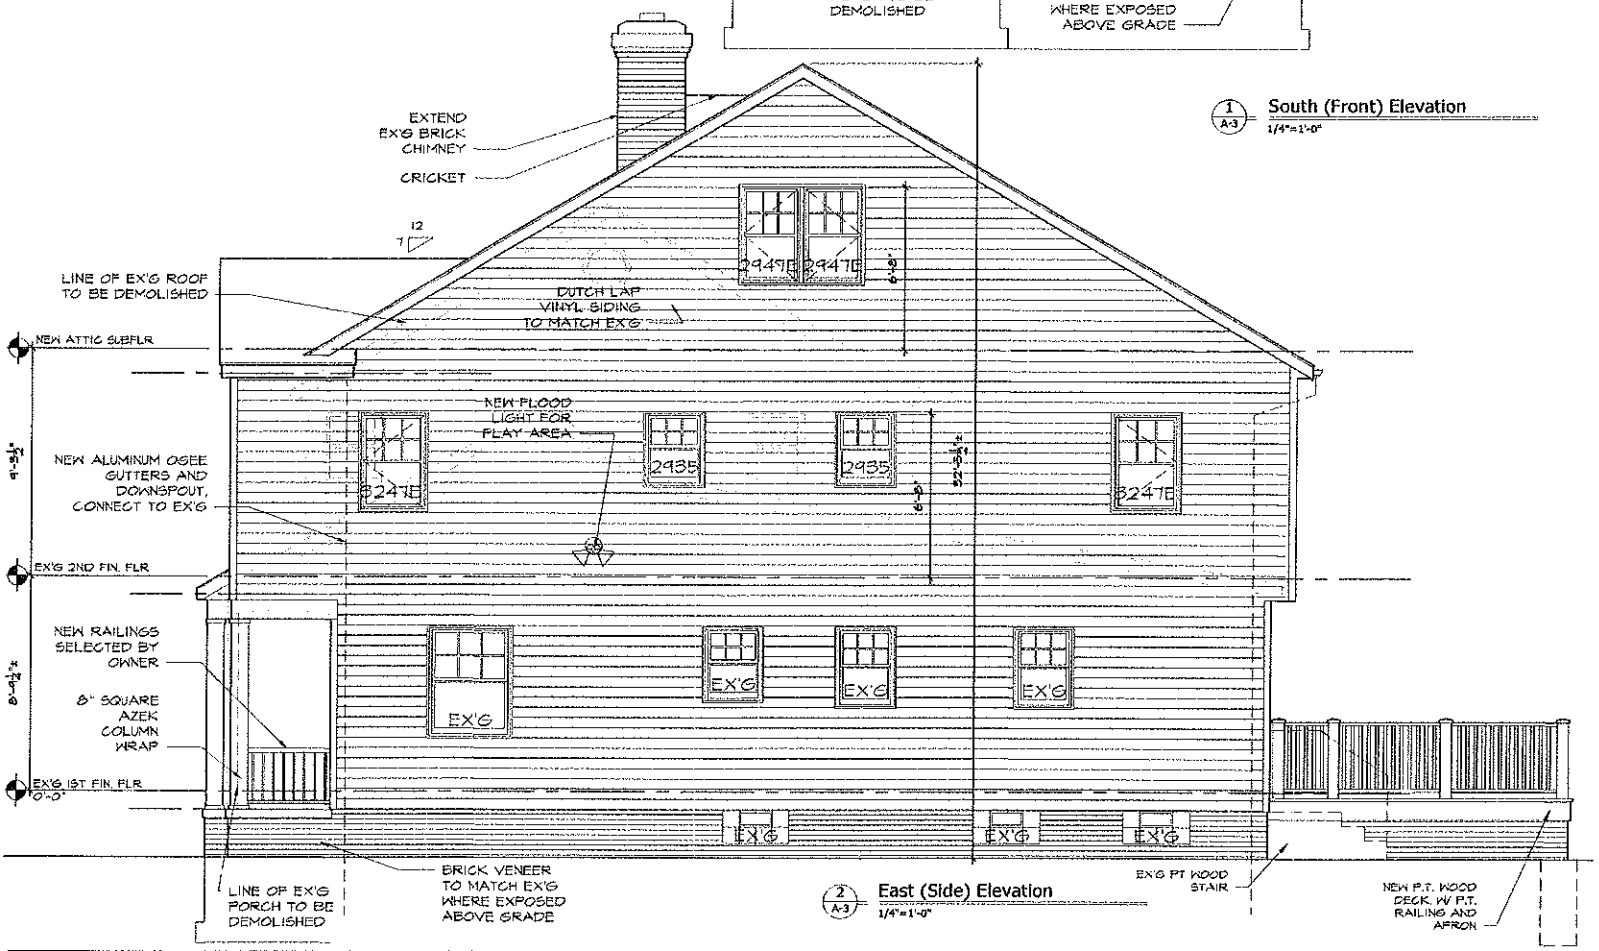



2 East (Side) Elevation
A-3 1/4"=1'-0"

Rebecca Fertel, Architect • 3429 Blanche Avenue • Cleveland Heights, OH 44118 • License No. 0941970 • Exp. 12/31/19

Additions and Renovations to
Mann Residence
3673 Berkeley Road Cleveland Heights, OH 44118
Elevations

Drawn by: Project No. 1802
Issued for: 02.12.2018 Client Review

A-3

 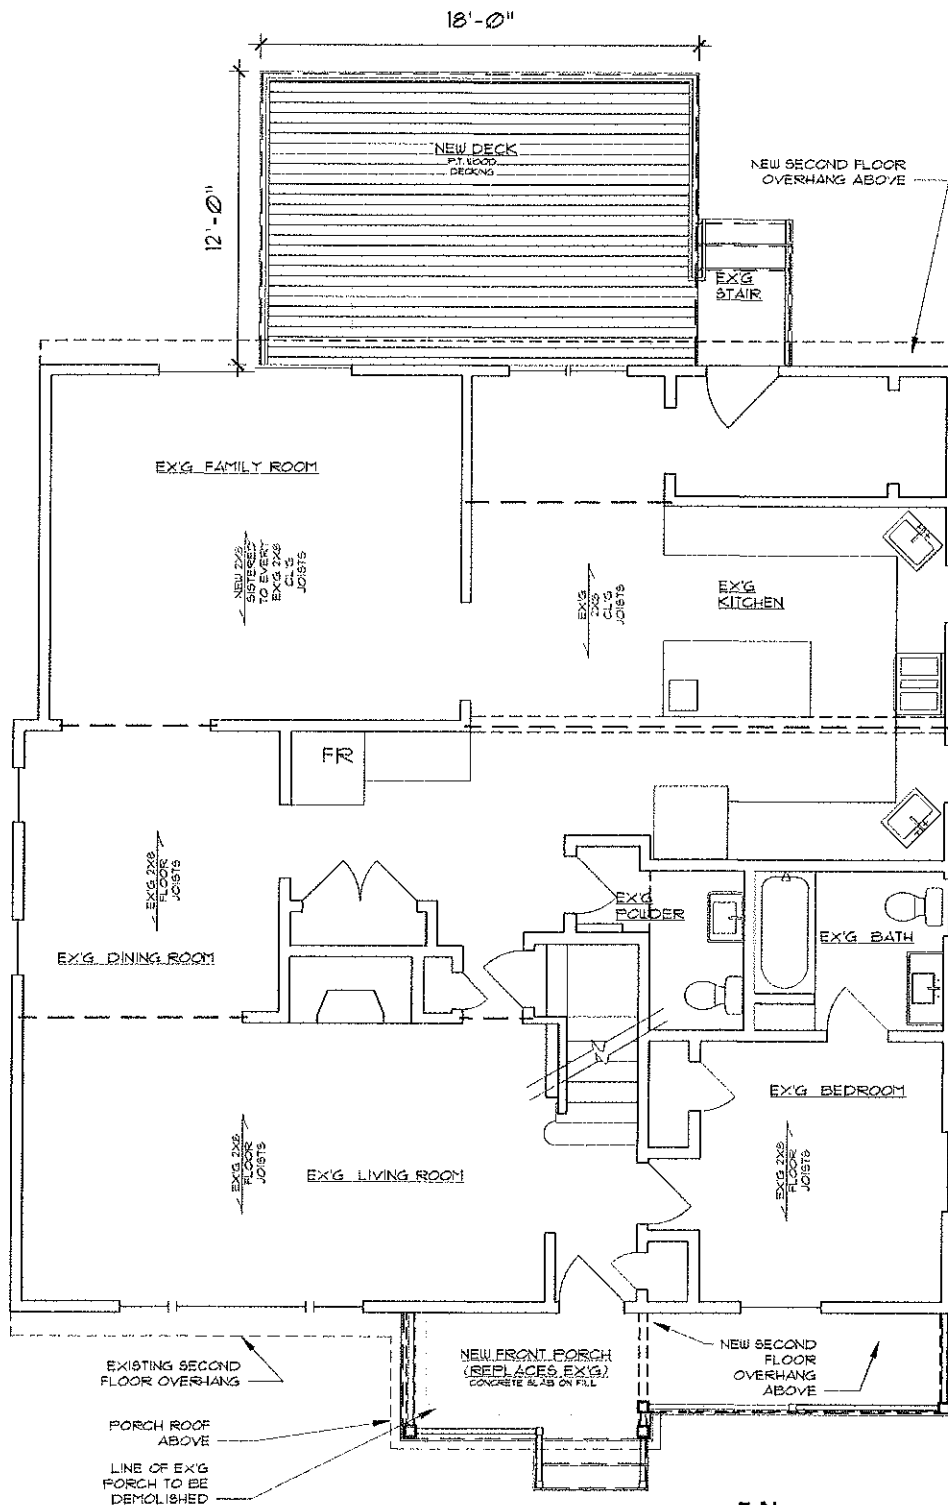

1
A-1

First Floor Plan

1/4" = 1'-0"

Rebecca Fertel, Architect • 3429 Blanche Avenue • Cleveland Heights, OH 44118 • License No. 0941970 • Exp. 12/31/19

Additions and Renovations to
Mann Residence
3673 Berkeley Road Cleveland Heights, OH 44118
First Floor Plan

Drawn by: JF
Issued for:
02.12.2018 BZA

Project No. 1802

A-1

