



BERKELEY AVENUE - 50'

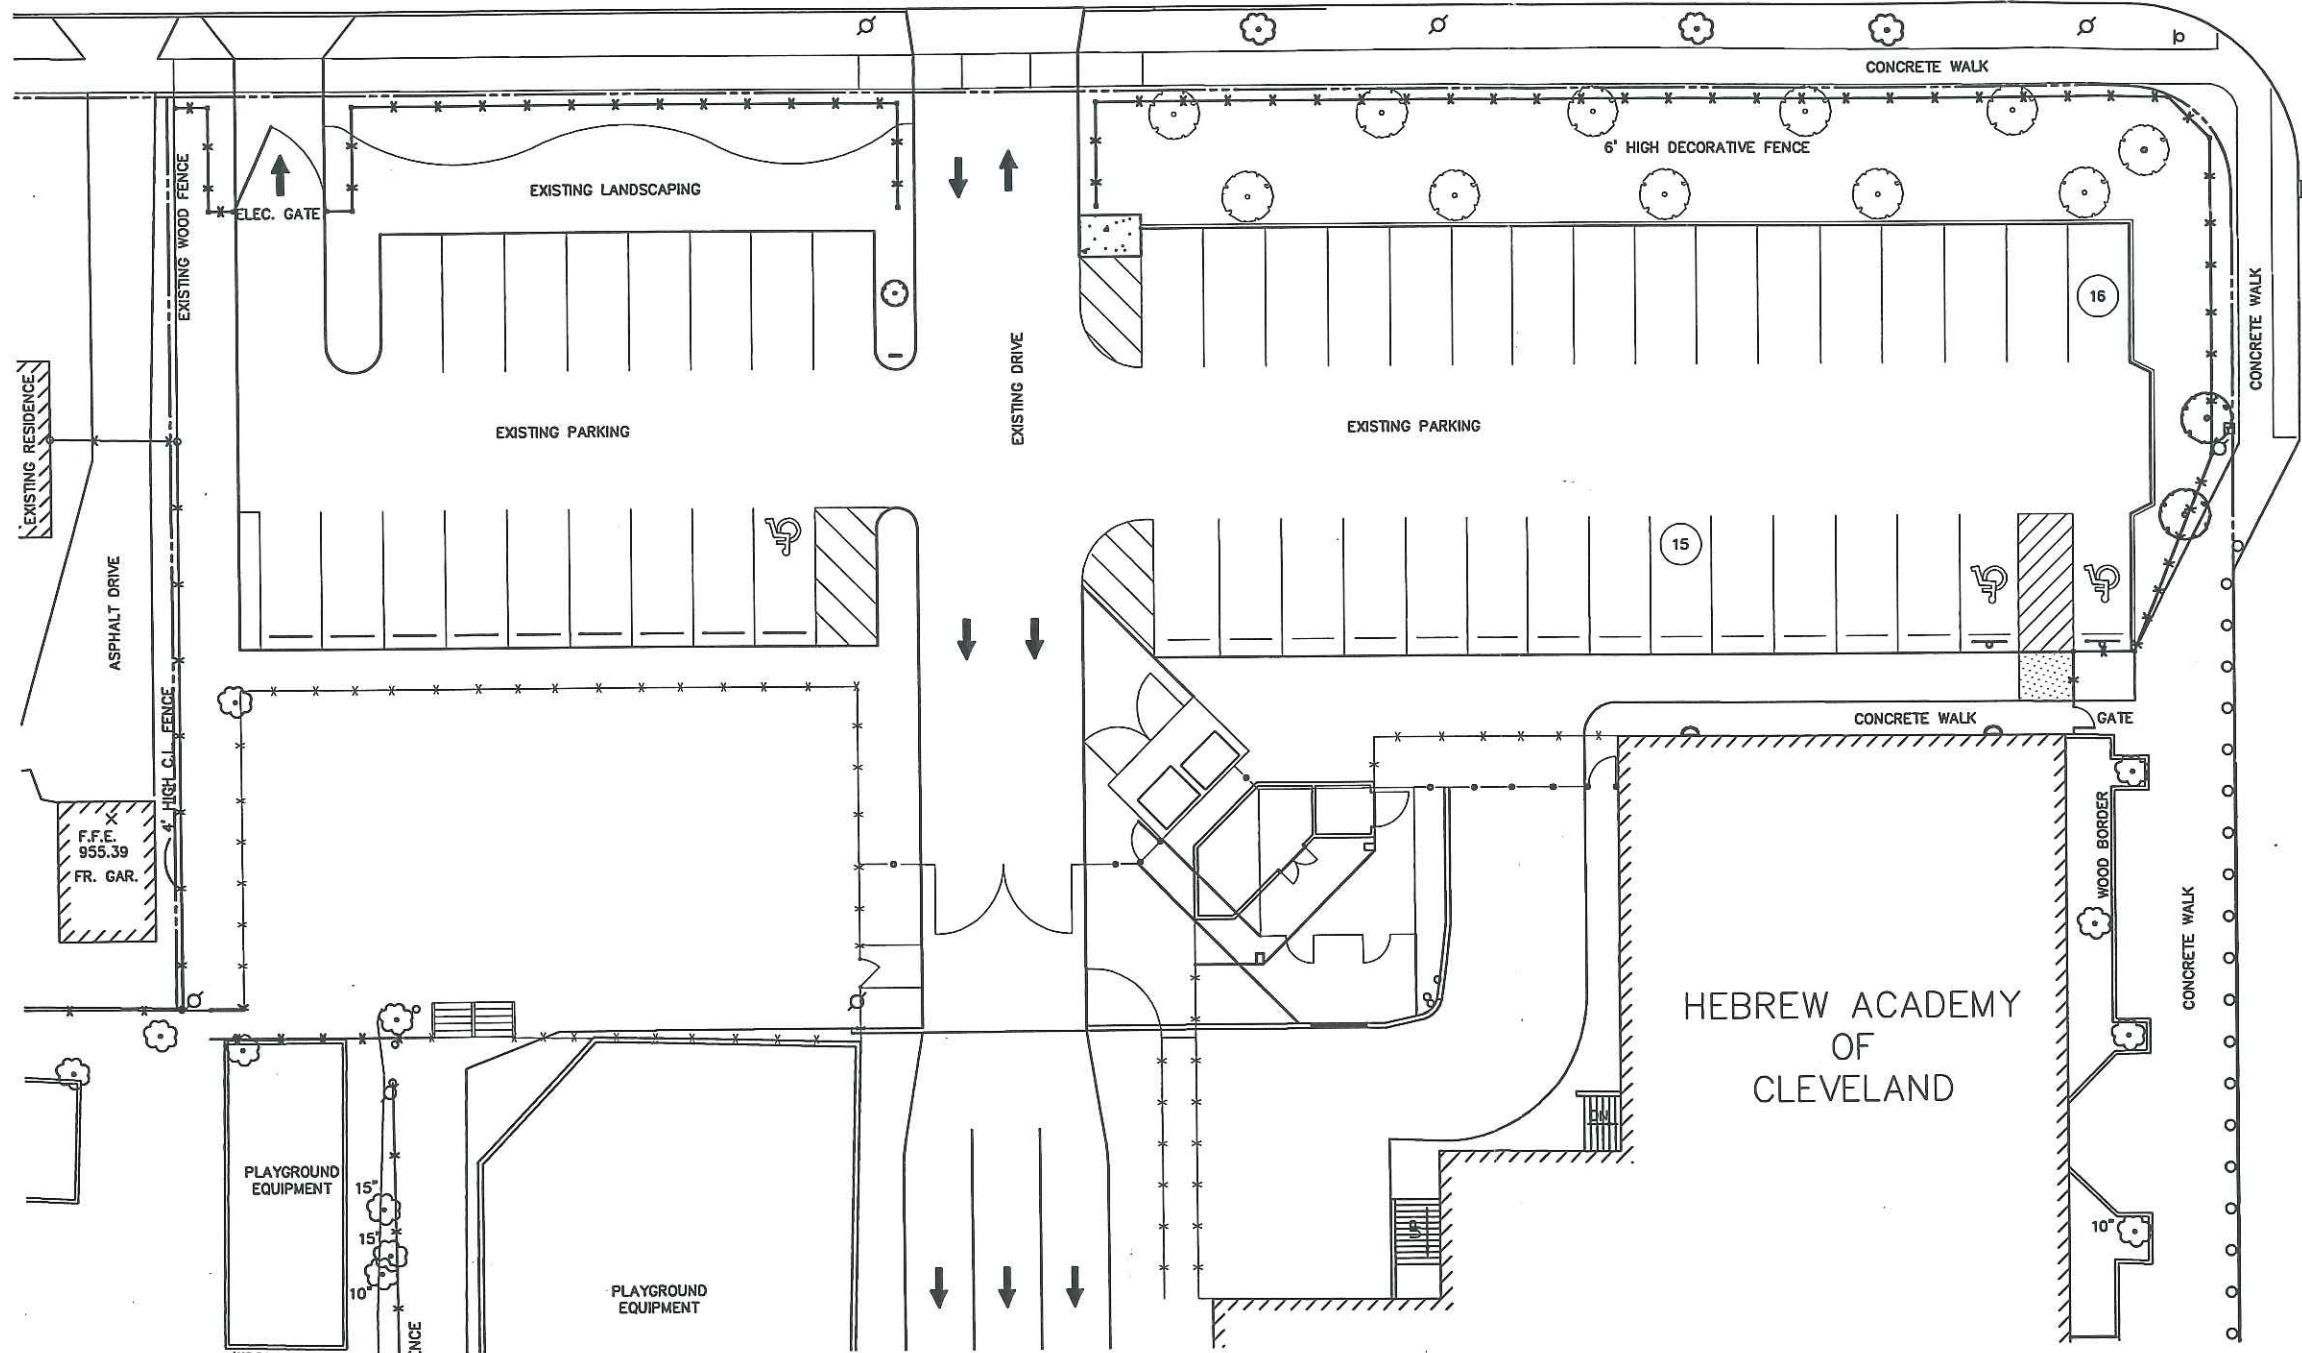

SITE PLAN  
SCALE: 1" = 150'

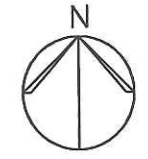

CAL. NO. 3484

SOUTH TAYLOR ROAD - 60'


BAINBRIDGE ROAD

HEBREW ACADEMY OF CLEVELAND  
1860 SOUTH TAYLOR ROAD  
CLEVELAND HEIGHTS, OHIO

TEL: (216) 464-7494  
FAX: (216) 464-3046

RONALD KLUCHIN ARCHITECTS, INC.  
23215 COMMERCE PARK ROAD, BEACHWOOD, OHIO 44122

0404 SITE PLAN

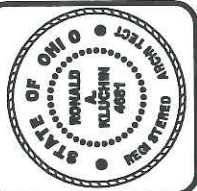

RONALD A. KLUCHIN, LICENSE #4681  
EXPIRATION DATE: 12/31/2014

DATE: 4.19.19  
ISSUE:

S-1



HEBREW ACADEMY OF CLEVELAND  
CORNER OF TAYLOR RD & BERKELEY RD  
JOB: 0404 DATE: MAY 24, 2019

CAL. NO. 3484

**RONALD KLUCHIN ARCHITECTS, INC.**  
PARK CENTER 1 - SUITE 316  
23215 COMMERCE PARK ROAD, BEACHWOOD OHIO 44122 216.464.7494