


eamAndRemodel.com, Inc.
 Willoughby Hills, Ohio
 Tel: 440-941-4895

MR & MRS. NAN & HUGH SULLIVAN
 2939 Scarborough Road
 Cleveland Heights, Ohio 44118

SHEET TITLE:
SITE PLAN

SHEET:
A-1

Existing setback Line

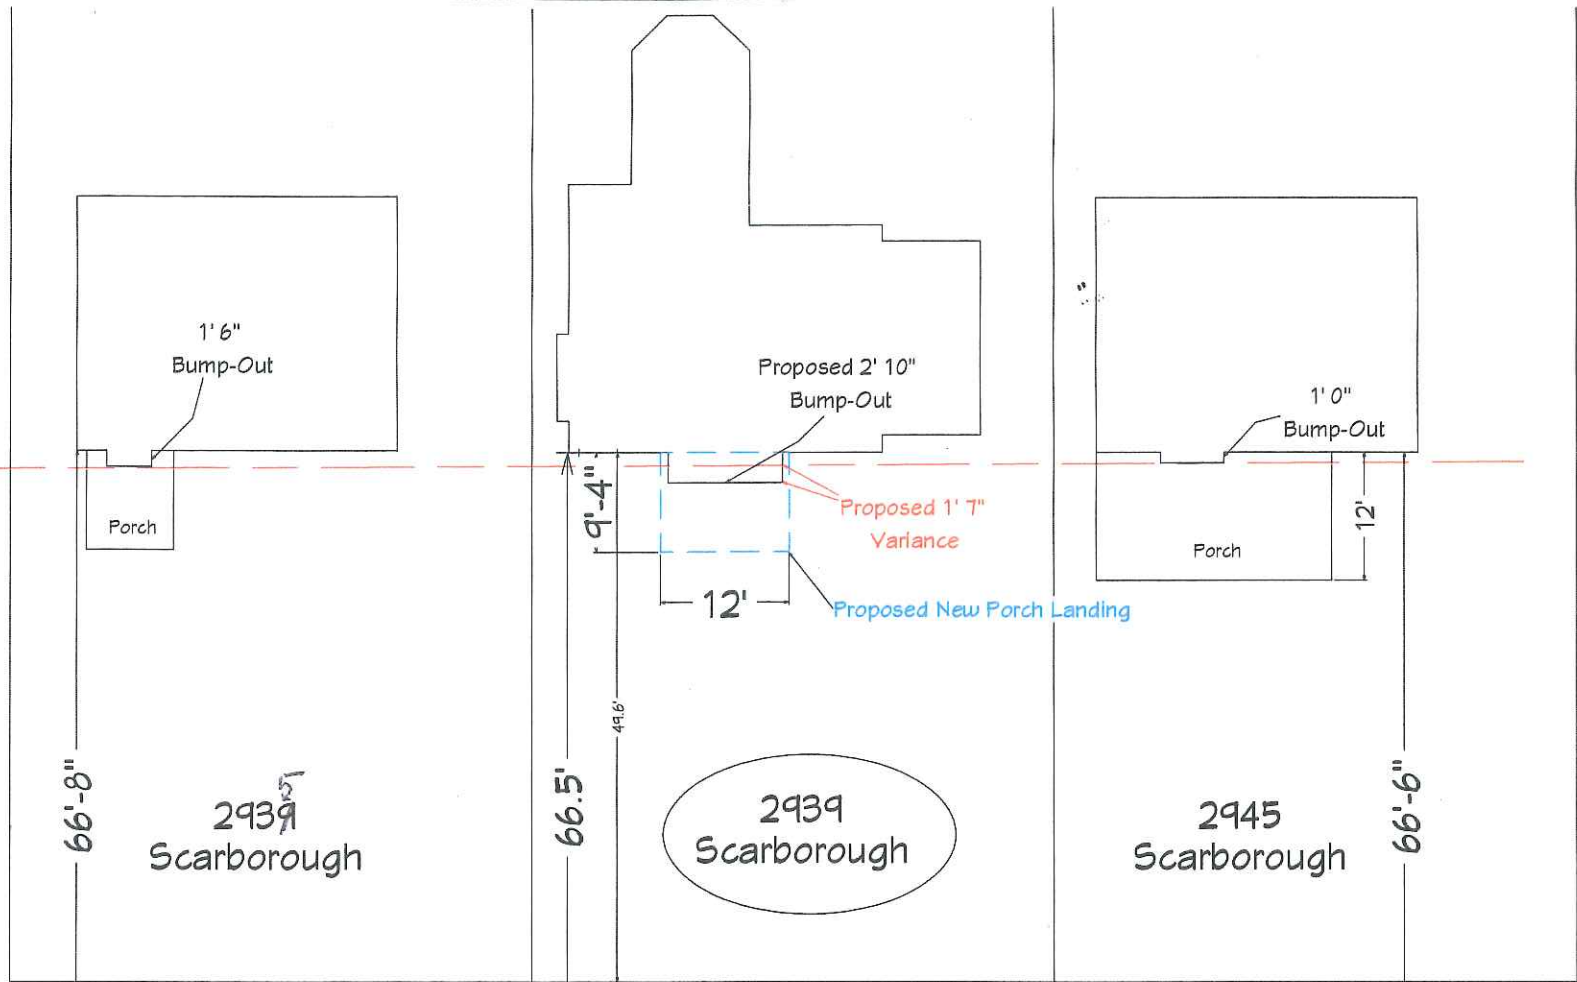

66'-8"

2939
Scarborough

66'-5"

2939
Scarborough

66'-6"

2945
Scarborough

Curb
RECEIVED

FFR - 8 2017

C/L

SCARBOROUGH ROAD

C/L

Curb

13'

DESCRIPTION

DATE

Note: Some views shrink for

TeamAndRemodel.com, Inc.
Willoughby Hills, Ohio
Tel: 440-941-4835

MR & MRS. NAN & HUGH SULLIVAN
2939 Scarborough Road
Cleveland Heights, Ohio 44118

SHEET TITLE:
SITE PLAN

SHEET:
A-1