


CAL. No 3491

RICHER RESIDENCE - KITCHEN RENOVATION
2217 TUDOR DRIVE
CLEVELAND HEIGHTS, OH 44106

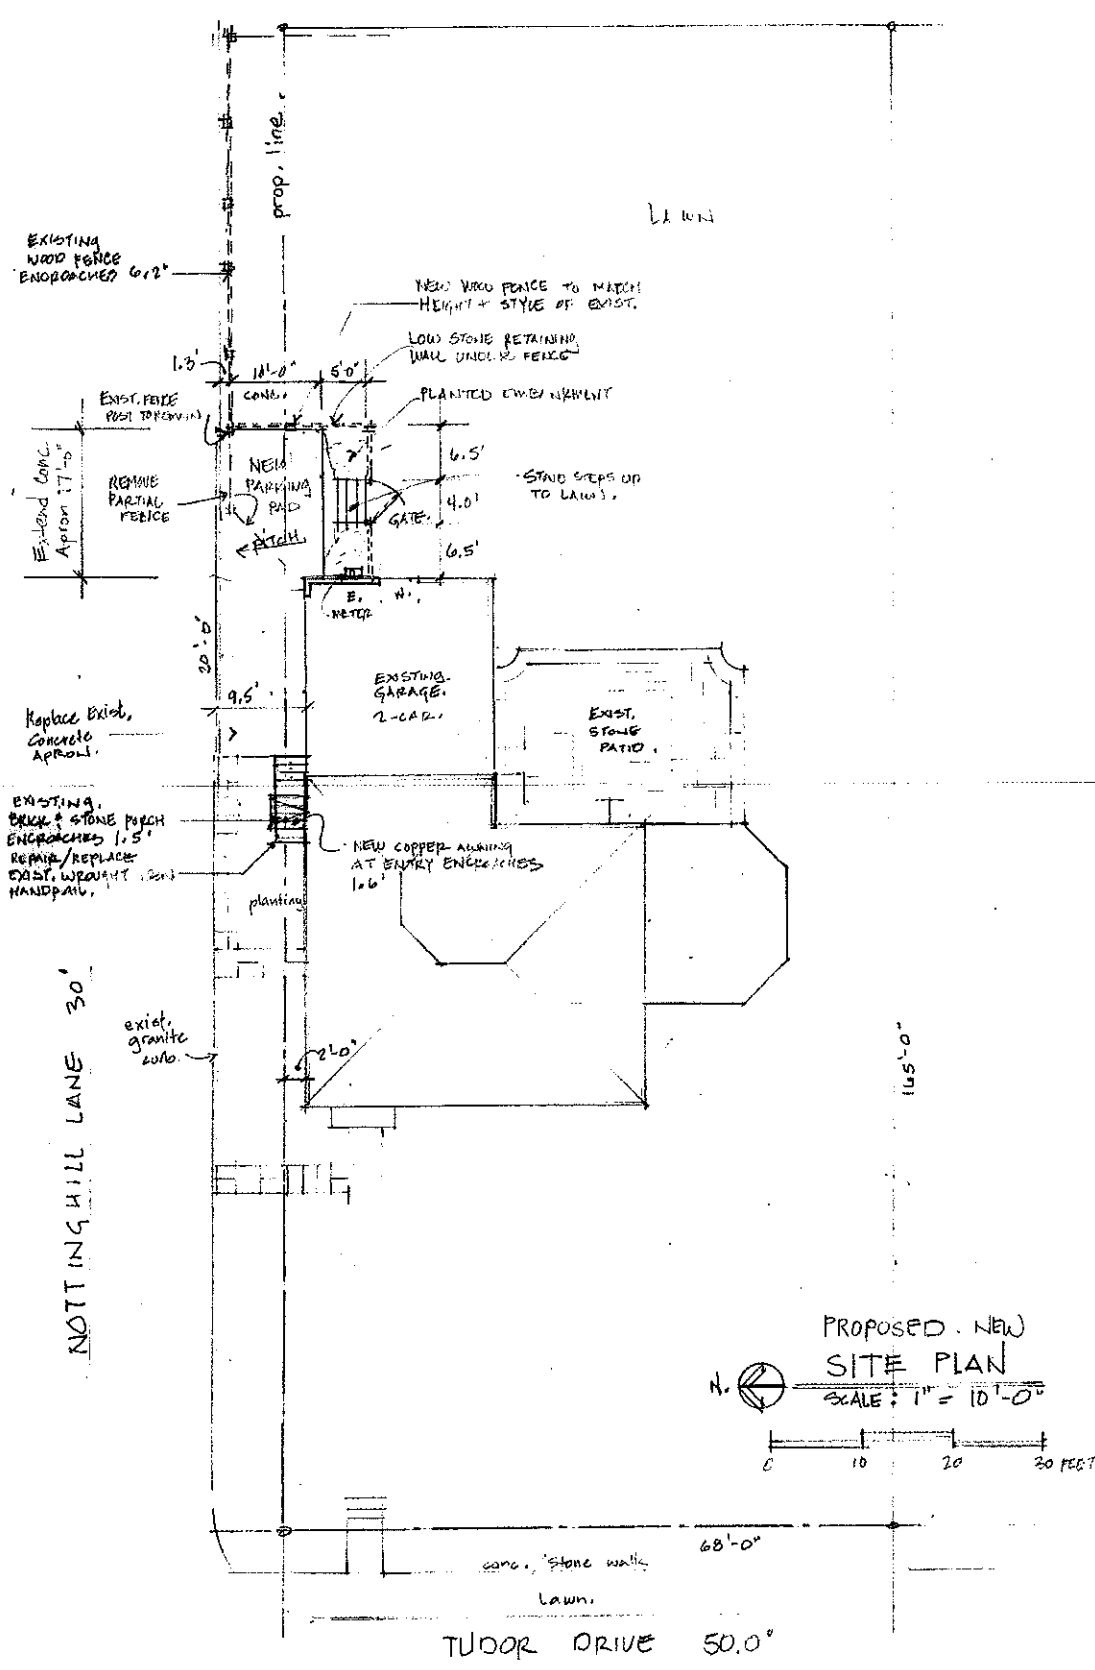

PROPOSED NEW
SITE PLAN
SCALE: 1" = 10'-0"
0 10 20 30 FEET

SKS
designs
2372 Delamere Drive
Cleveland Heights, OH 44106
skkrankel@hotmail.com

FOR APPROVAL
09-16-2019

SITE
PLAN.

A.O

Calendar Number 3491
2217 Tudor Drive

