


SUBLOT(S) ORIGINAL LOT NO(S): 276 BLOCK 11A
 SUBDIVISION / ORIGINAL TOWNSHIP: FOREST HILL ALLOTMENT NO. 2
 PLAT VOL. 42, PAGE 8
 RECORDED IN CUYAHOGA COUNTY RECORDS
 PERMANENT PARCEL NO.: 68416107

GLS NO. 58667Z
 DRAWN BY: 35220
 DATE: 08-20-2017

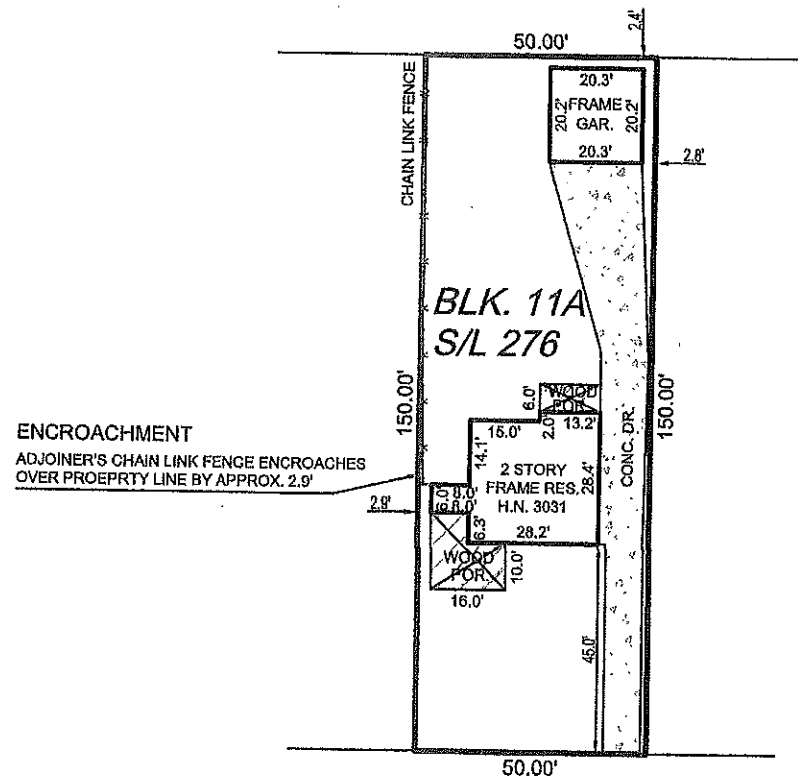

← **BERKSHIRE ROAD 50'**




SCALE: 1" = 40'

ACKNOWLEDGED & ACCEPTED

BY: _____

BY: _____


DATE

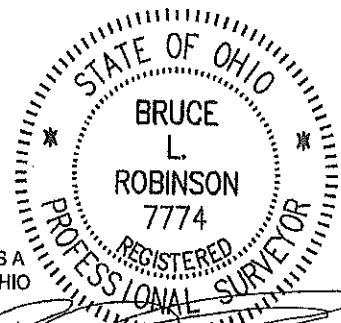


[Handwritten Signature]


THIS SEAL EXPIRES 12/31/2017

SURVEY PERFORMED BY RESIDENTIAL SURVEY COMPANY, LLC
 ON BEHALF OF GREAT LAKES SERVICES, LLC
 CERTIFICATE OF AUTHORIZATION NO. 02998

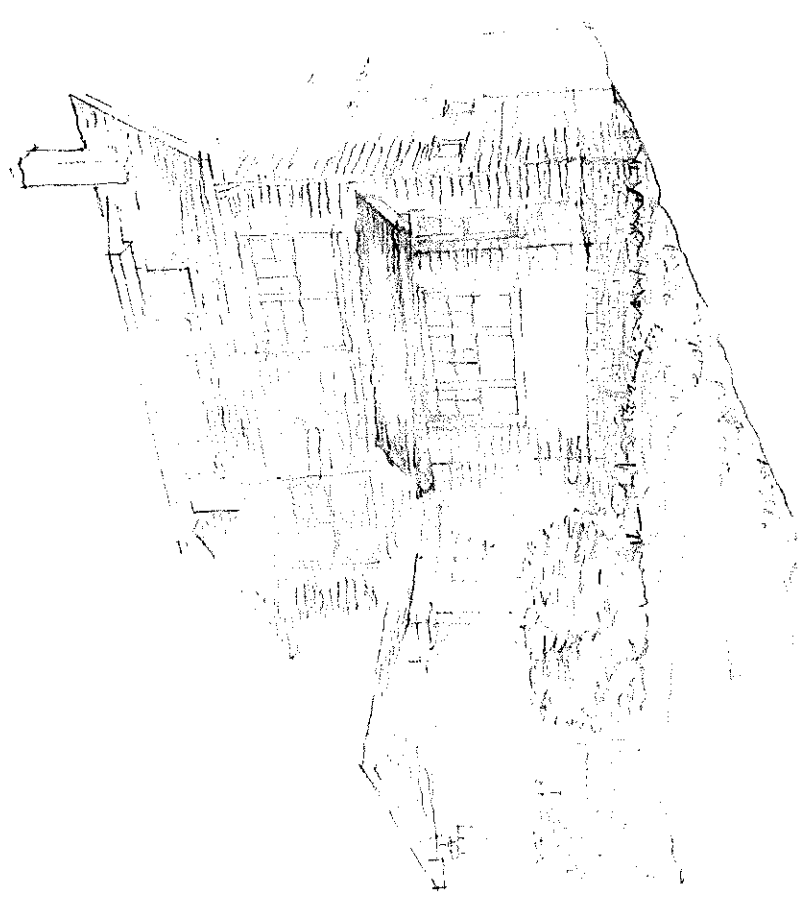


PROPERTY WITH PROPOSED BOX BAY

 

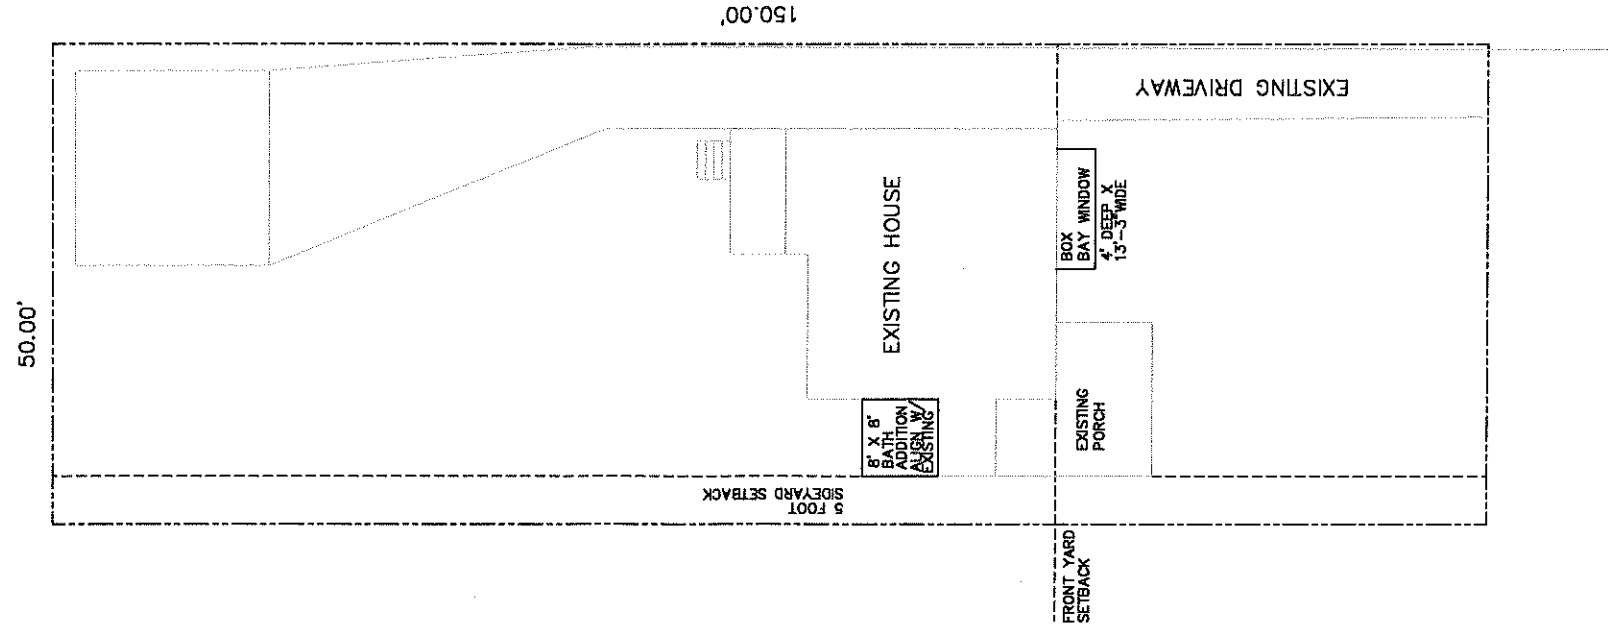


BERKSHIRE RD.

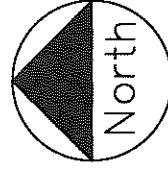


SITE PLAN

SCALE: 1" = 20'-0"

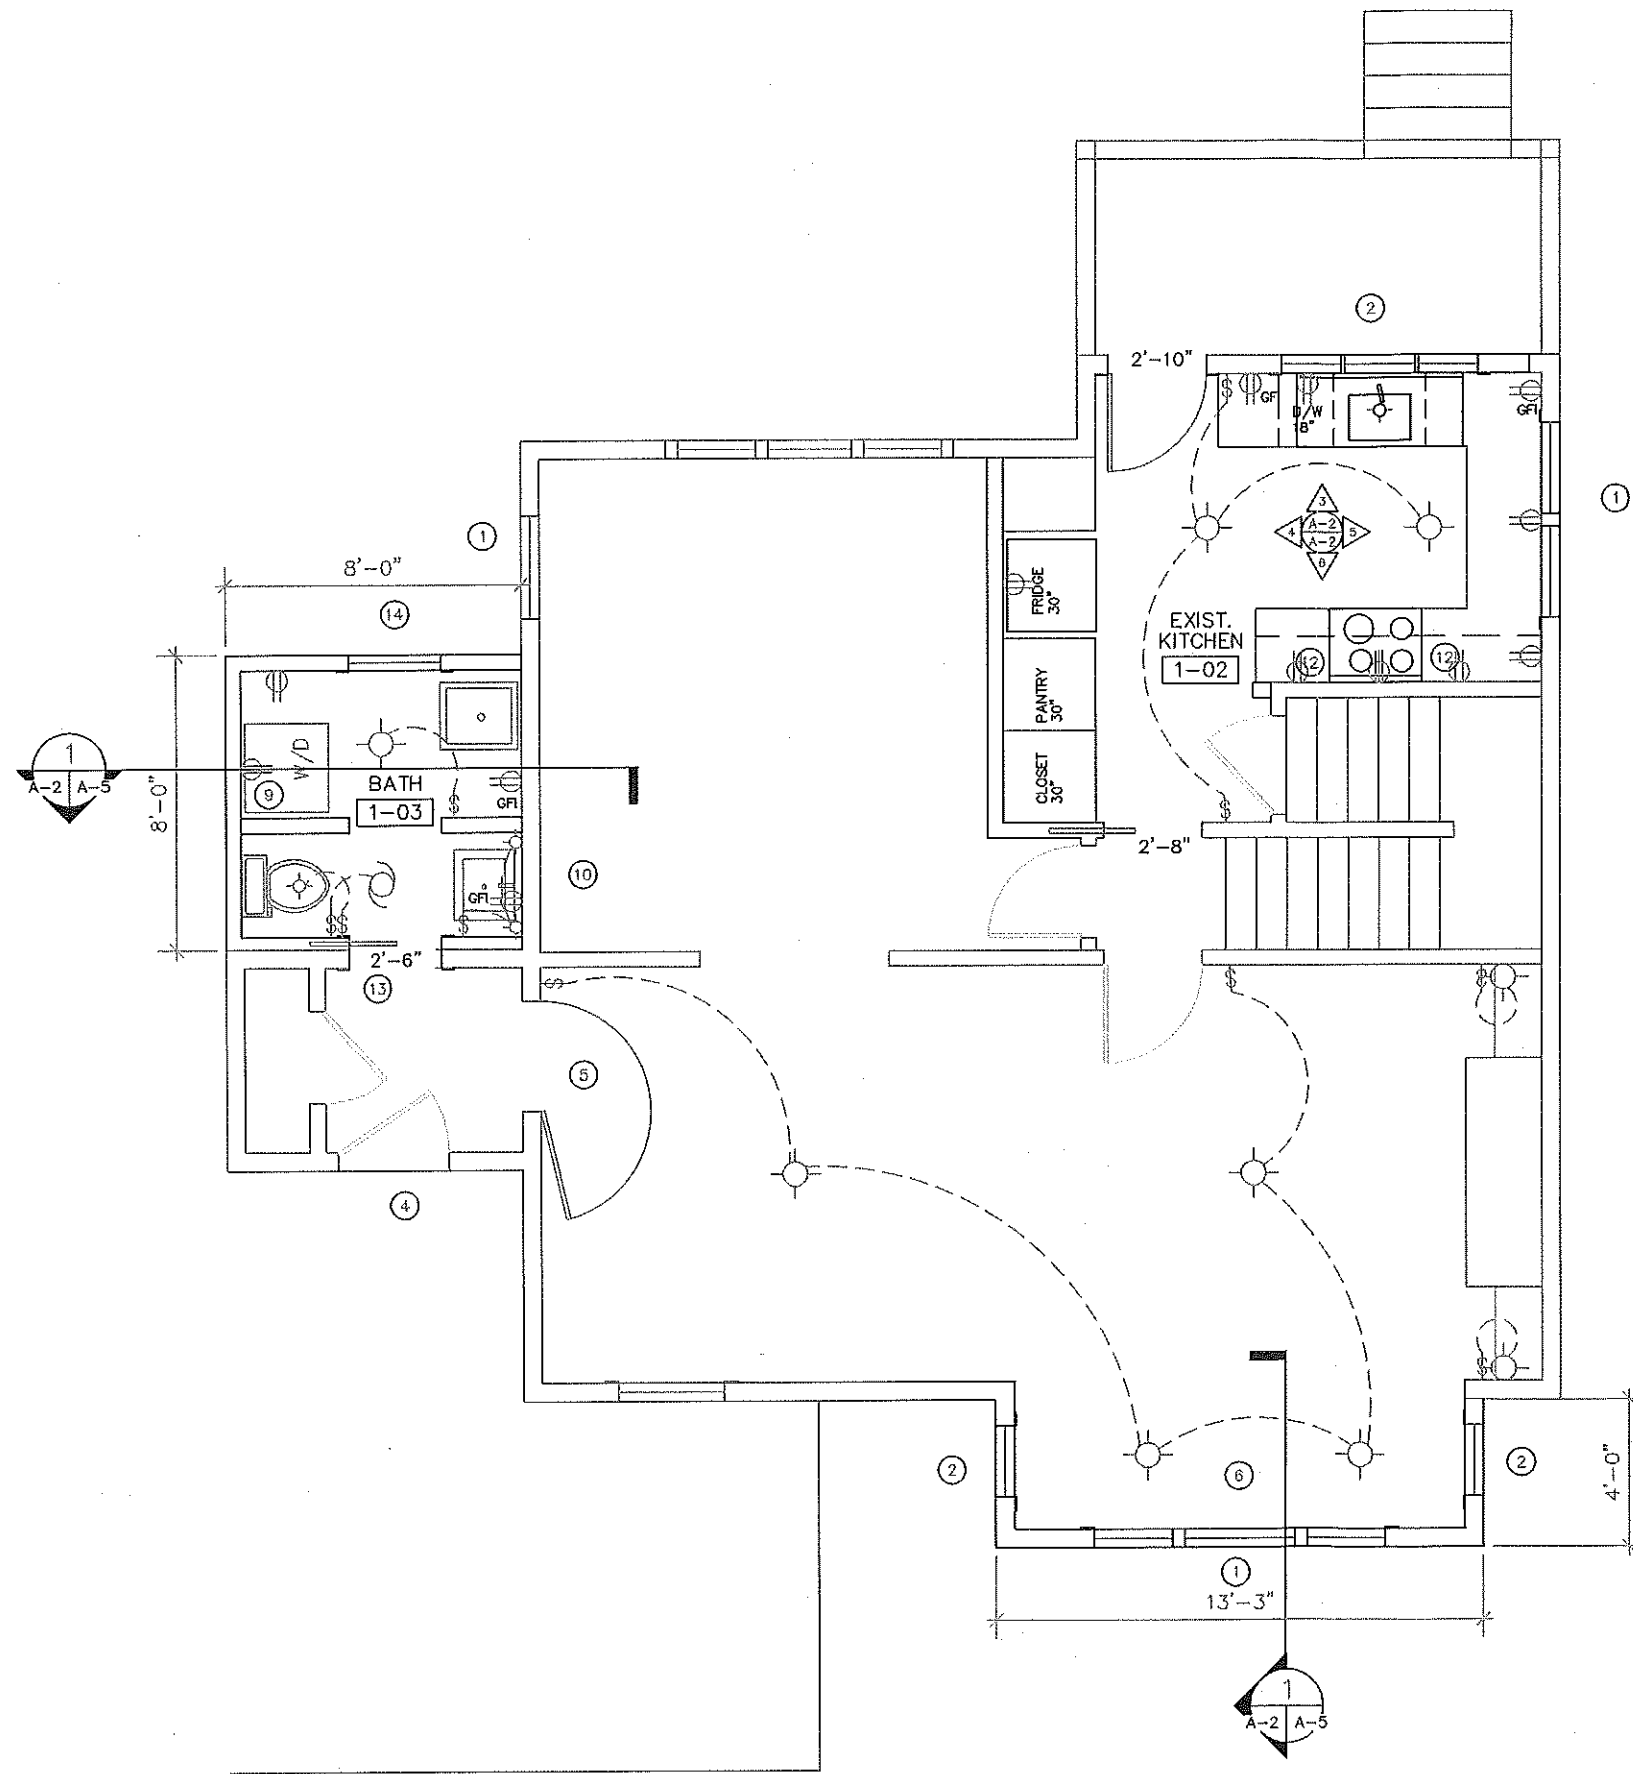

FIRST FLOOR PLAN



SCALE: 1/4" = 1'-0"

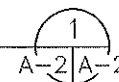


Issued / Revised		
No.	Date	Description
1	2/6/18	ARB



THIRD FLOOR
ELEV. +0'-0"
SECOND FLOOR
ELEV. +0'-0"
FIRST FLOOR

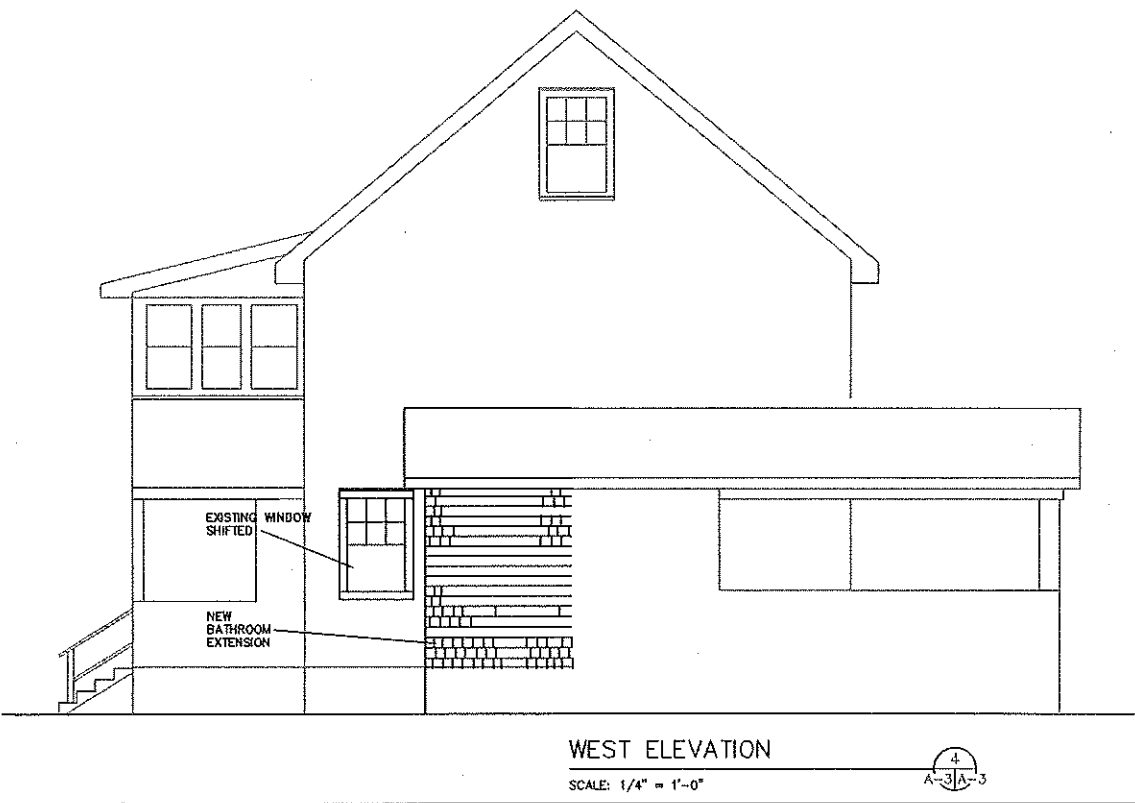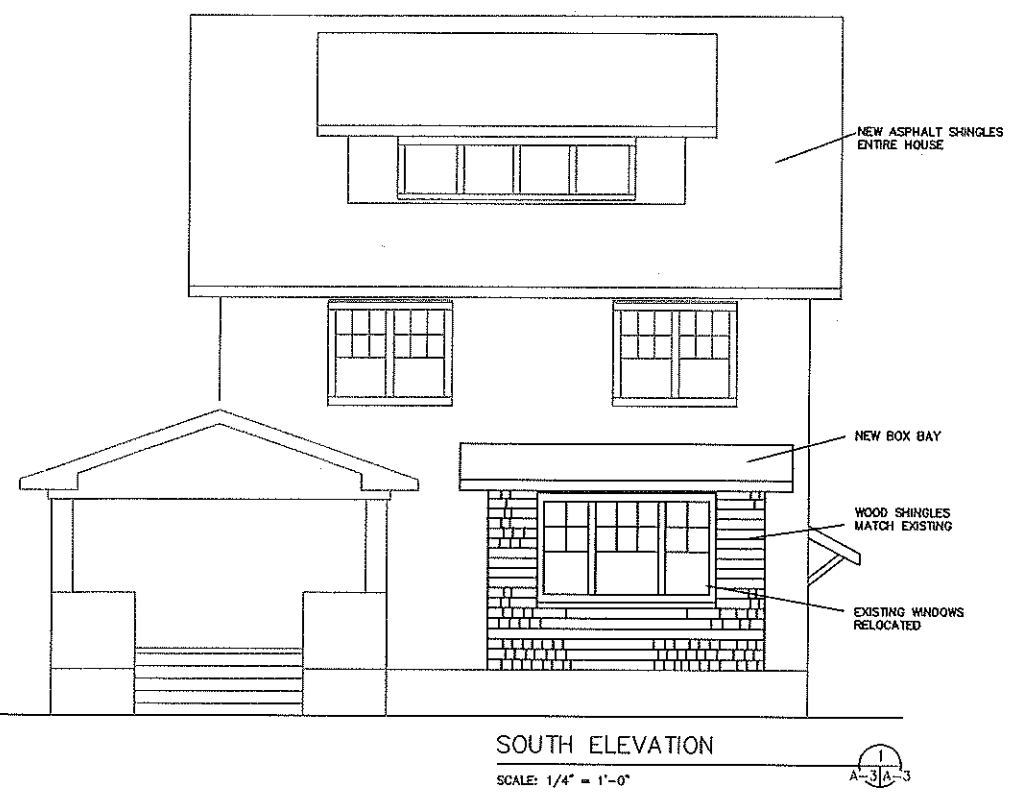

ELEV. +0'-0"
THIRD FLOOR
ELEV. +0'-0"
SECOND FLOOR
ELEV. +0'-0"
FIRST FLOOR

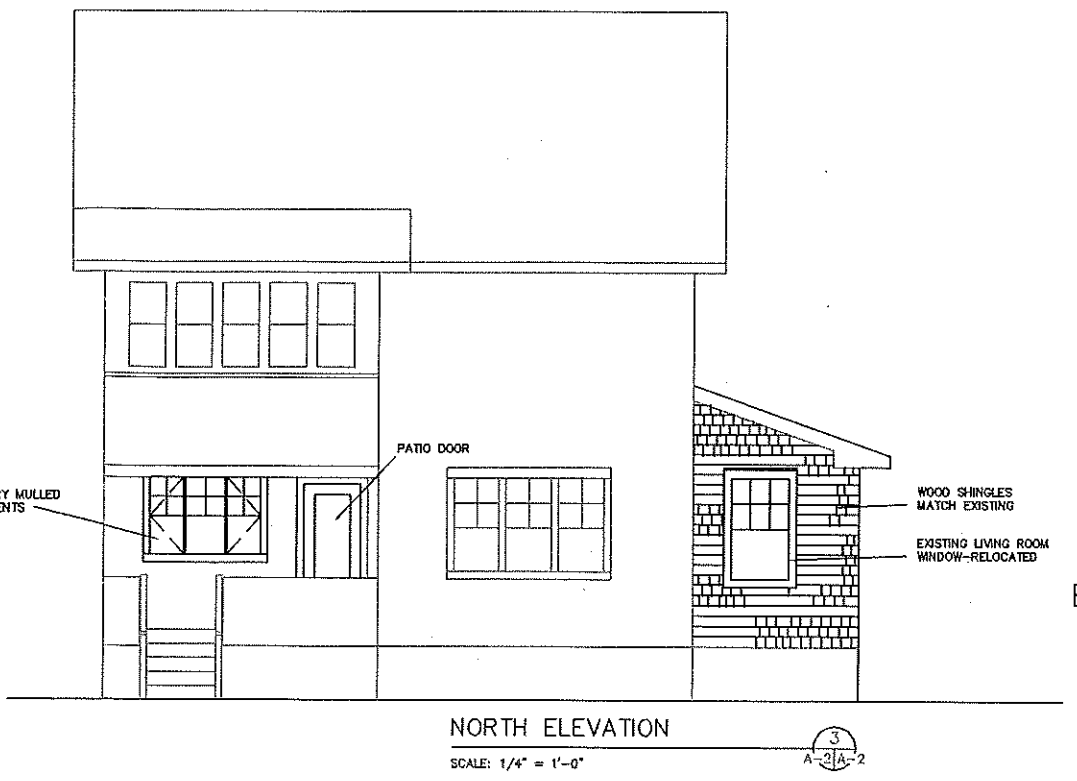

ANDERSEN/TROSTEL REMODEL

3031 Berkshire Road
Cleveland Heights, Ohio 44118

Louis Trostel
Architect

22700 Douglas Rd.
Shaker Heights, Ohio
44122
216 896-0216

EXTERIOR ELEVATIONS

A-3