

Detailed written description of the project – 15 copies


This Conditional Use Permit Application is for a Chicken coop/run on the property at 3314 Hyde Park in Cleveland Heights. The coop was built to house up to 4 chickens, but will only be occupied by 2 adult hens which I am adopting from a citizen of Cleveland Heights who is moving to California. At some point I may add chickens not to exceed the quantity of (4) as outlined in Ordinance 1153.05, (gg) 1. The coop was designed to provide adequate light, space, and ventilation for up to 4 hens. To keep nuisance animals away, hardware cloth will be used to cover the openings in the coop as well as to fence the run.

Please see the attached schematics for backyard layout and general coop/run design. If you have any questions, do not hesitate to contact me at (612)306-4164.

Sincerely,


A handwritten signature in black ink, appearing to read 'Rudy Chmelik', written in a cursive style.

Rudy Chmelik

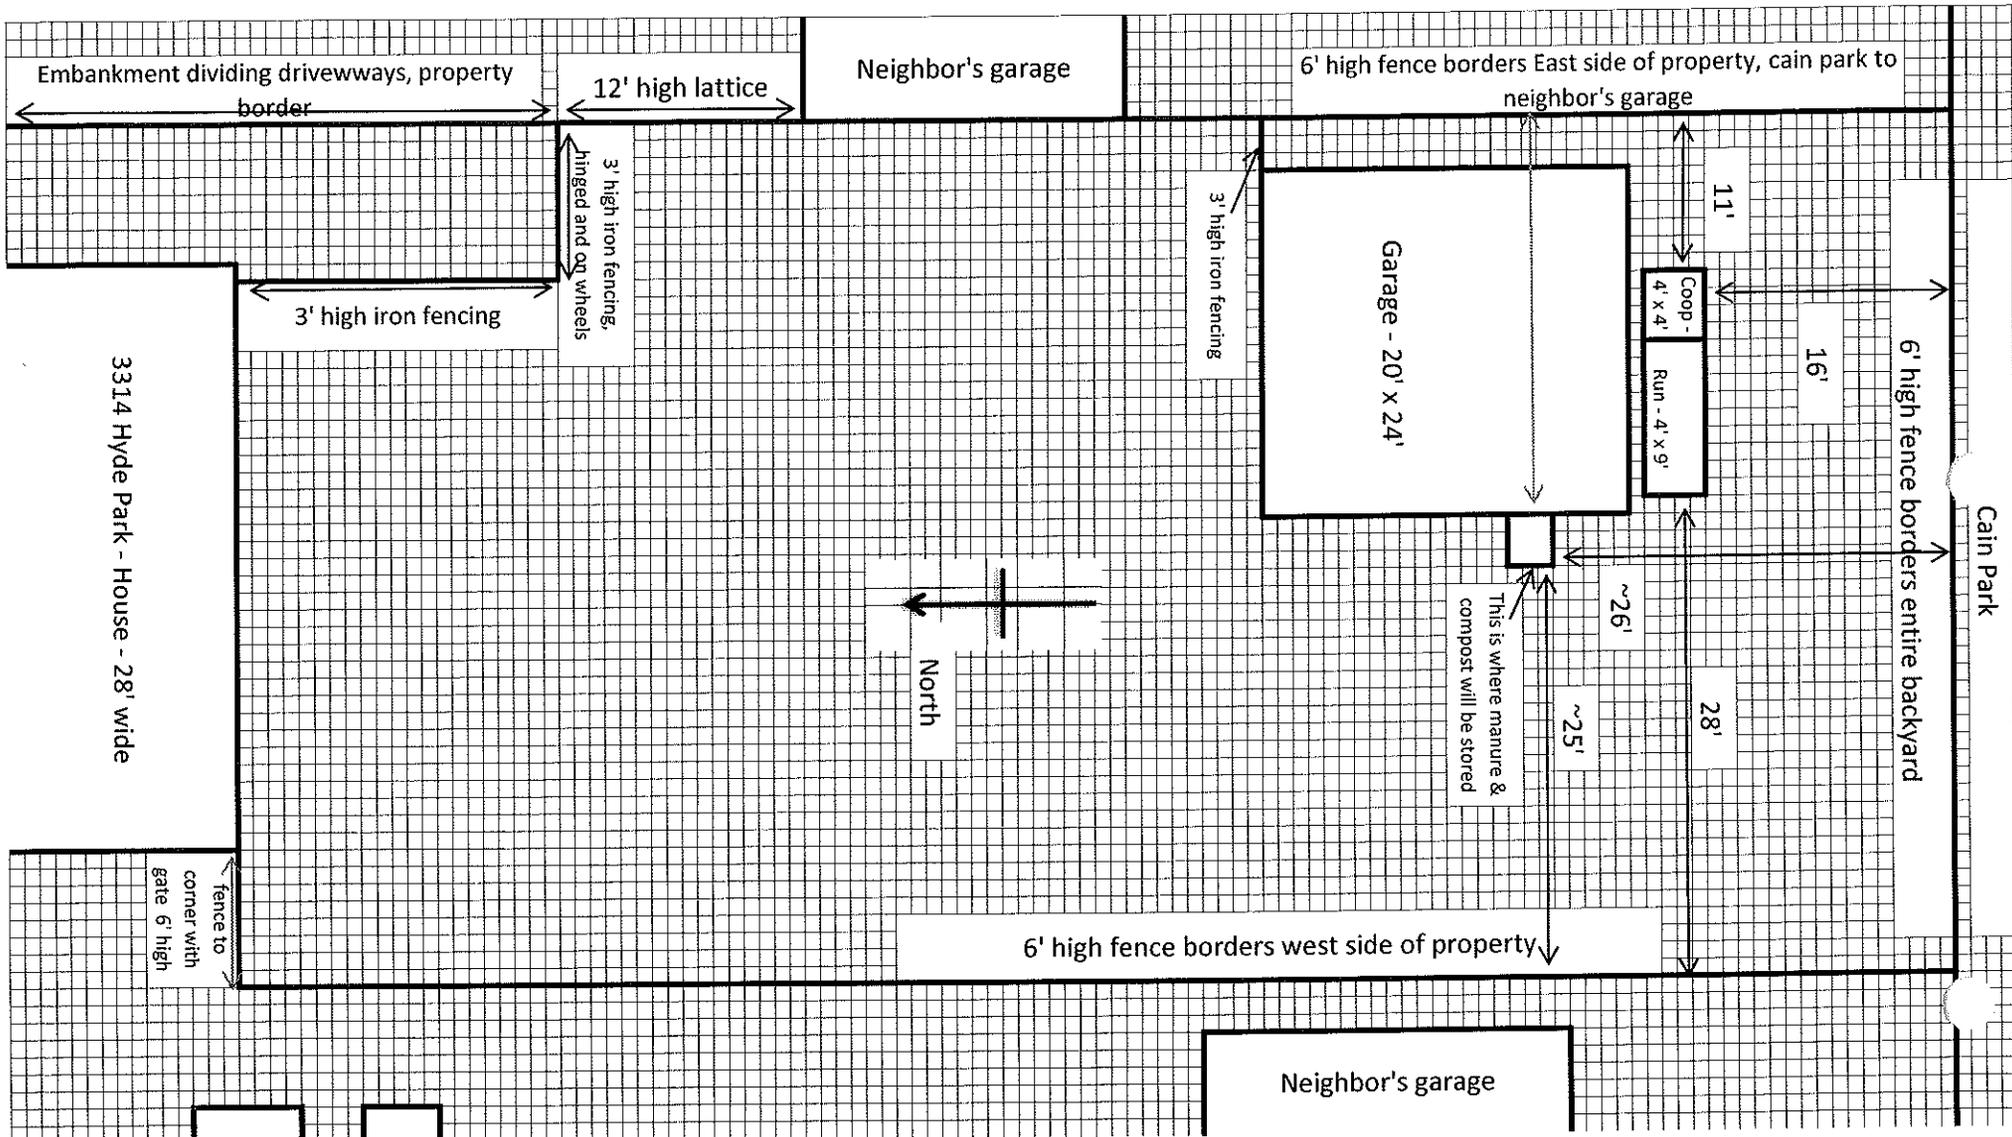

Scale - each square is 1'x1'
 (Note - house to driveway not included in drawing)

Site Plan

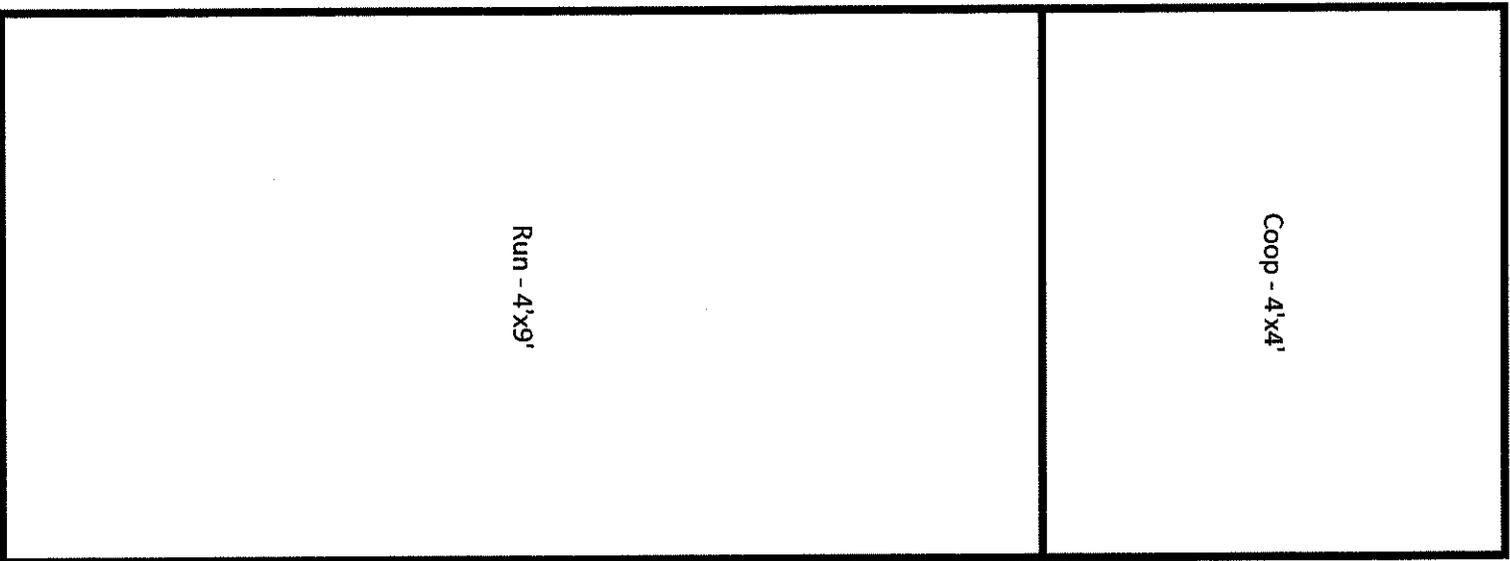

Floor Plan

Side View - Elevations

