

Plot No. 3462
3651 FENLEY

House

single car

Front
walk

Garage
door

Additional
landscaping

Proposed
Extension

10'

↔

30'

↓


Existing
Driveway

16'
Angle

sidewalks

Street

Landscape
Bed

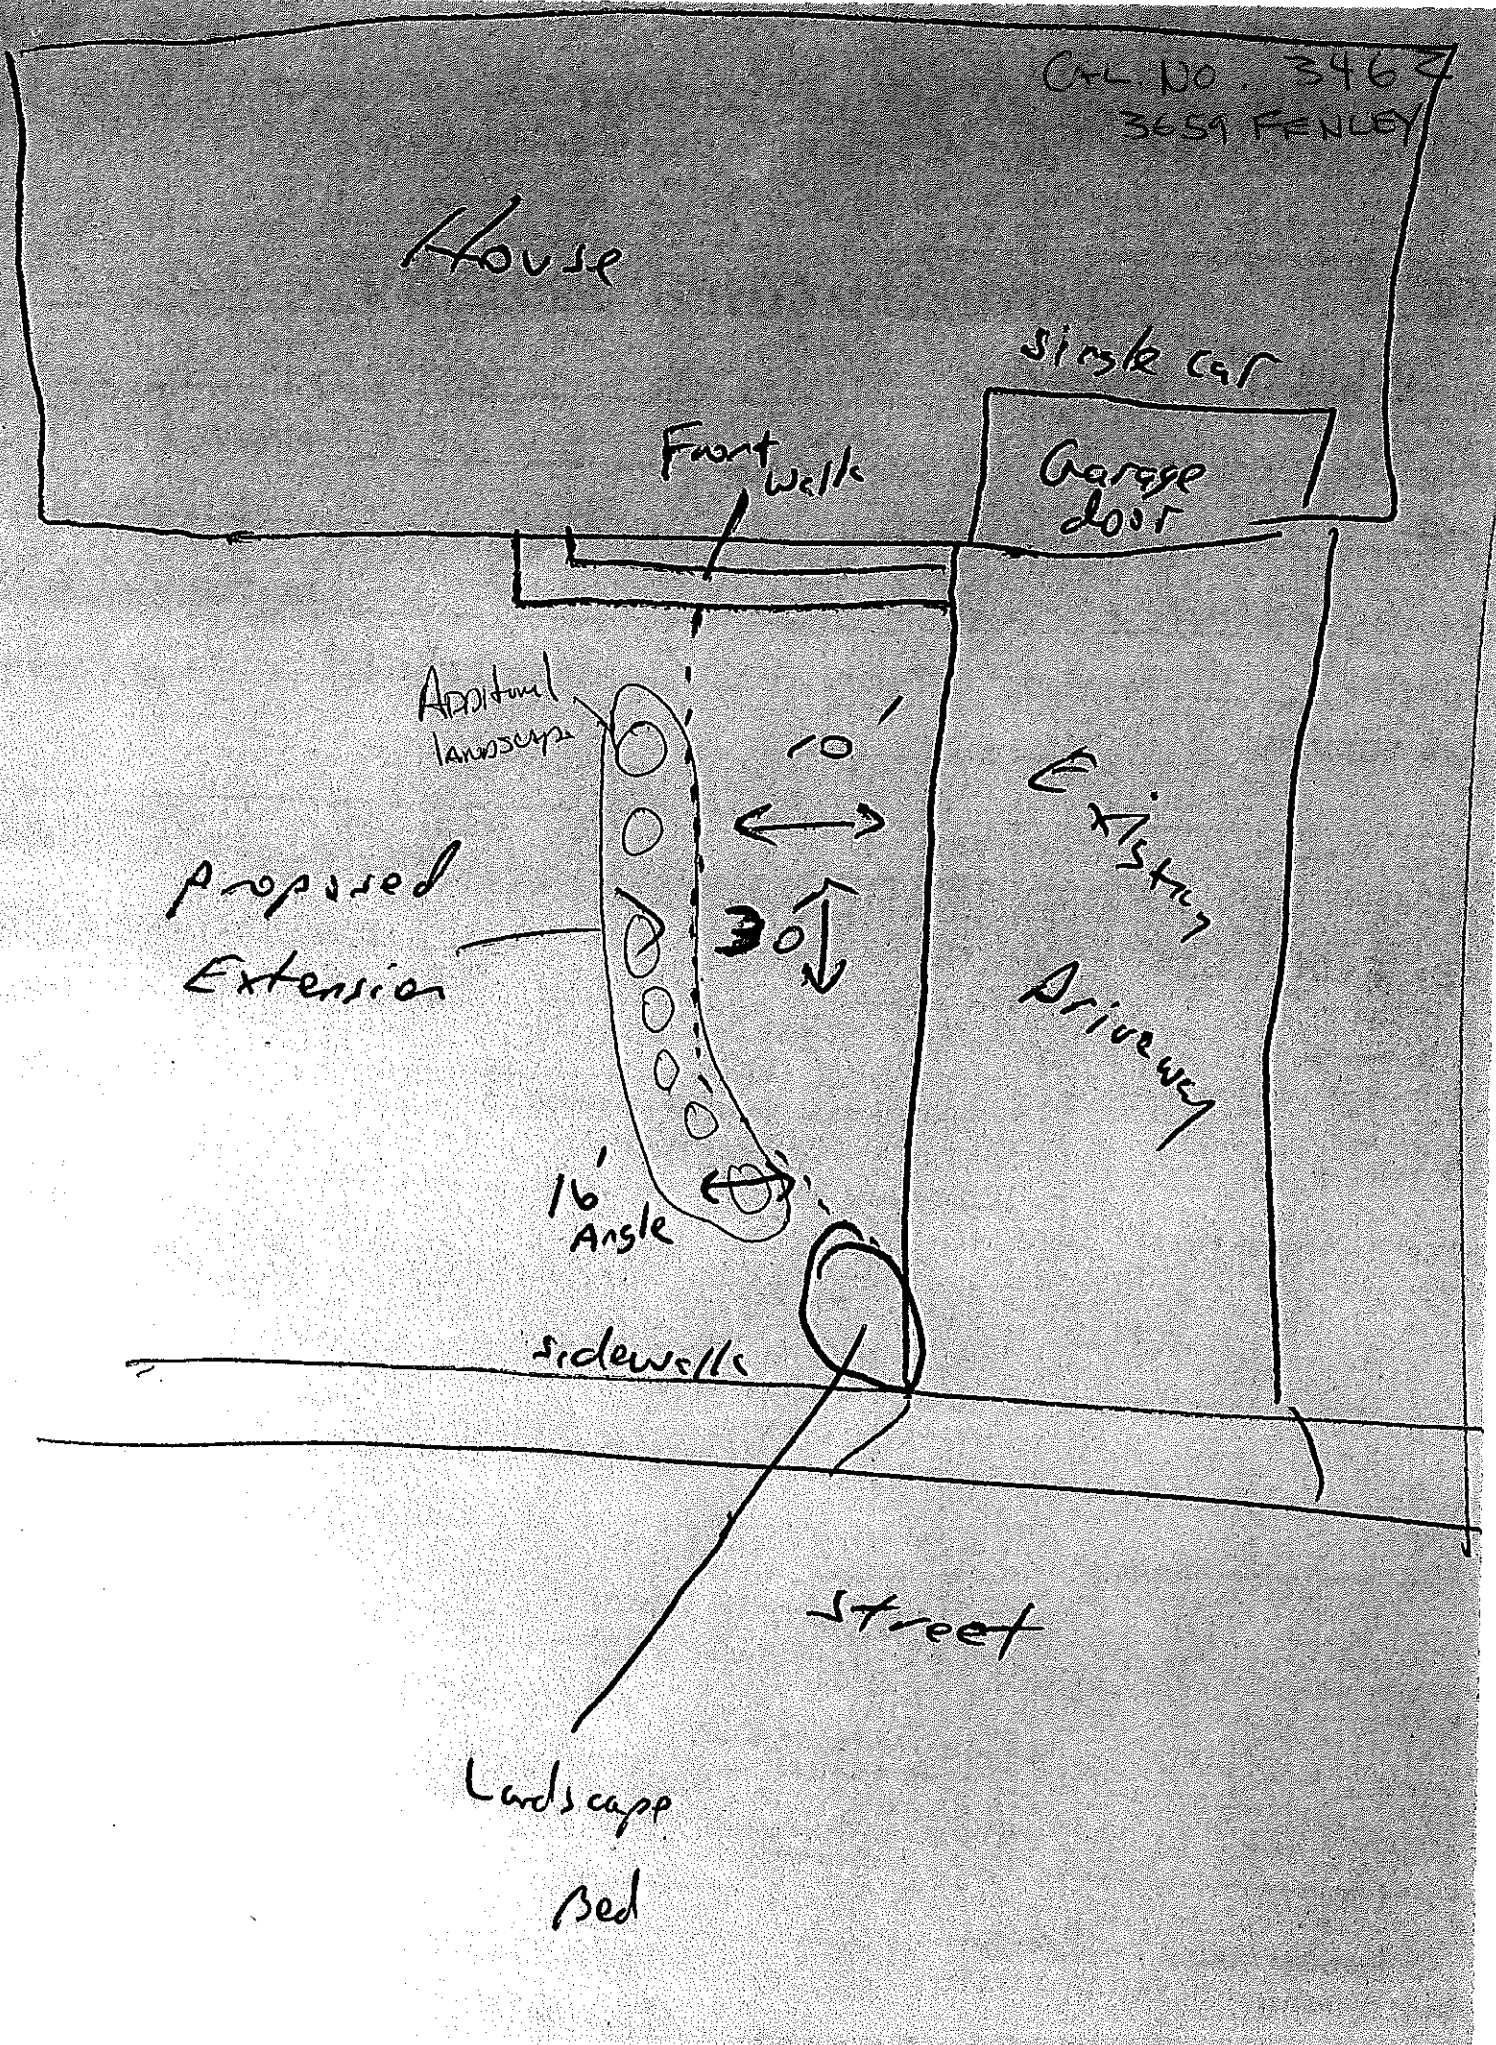

CAL No 3462
3659 FENLEY

