


- NOTES:
1. FENCE COLOR TO BE BLACK
  2. GATES TO MATCH FENCE
  3. CONTRACTOR TO SUBMIT SHOP DRAWING FOR APPROVAL PRIOR TO ORDERING.

7' FENCE DETAIL



FENCE PHOTO

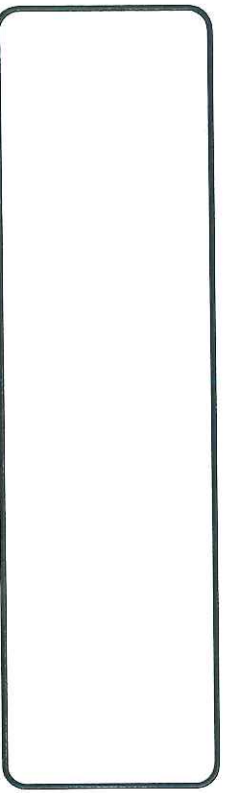


THE HEBREW ACADEMY OF CLEVELAND  
 1516 WARRENSVILLE CENTER RD  
 OAKWOOD CAMPUS  
 CLEVELAND HEIGHTS, OHIO  
 TEL: (216) 464-7494  
 FAX: (216) 464-3046

**RKA**

RONALD KLUCHJIN ARCHITECTS, INC.  
 23215 COMMERCE PARK ROAD, BEACHWOOD, OHIO 44122


1715 FENCE DETAIL

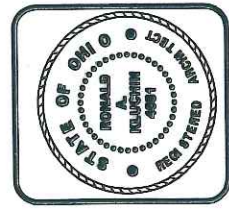


RONALD A. KLUCHJIN, LICENSE #4891  
 EXPIRATION DATE: 12/31/2017

DATE: 10.10.17  
 ISSUE: PERMIT

S-1

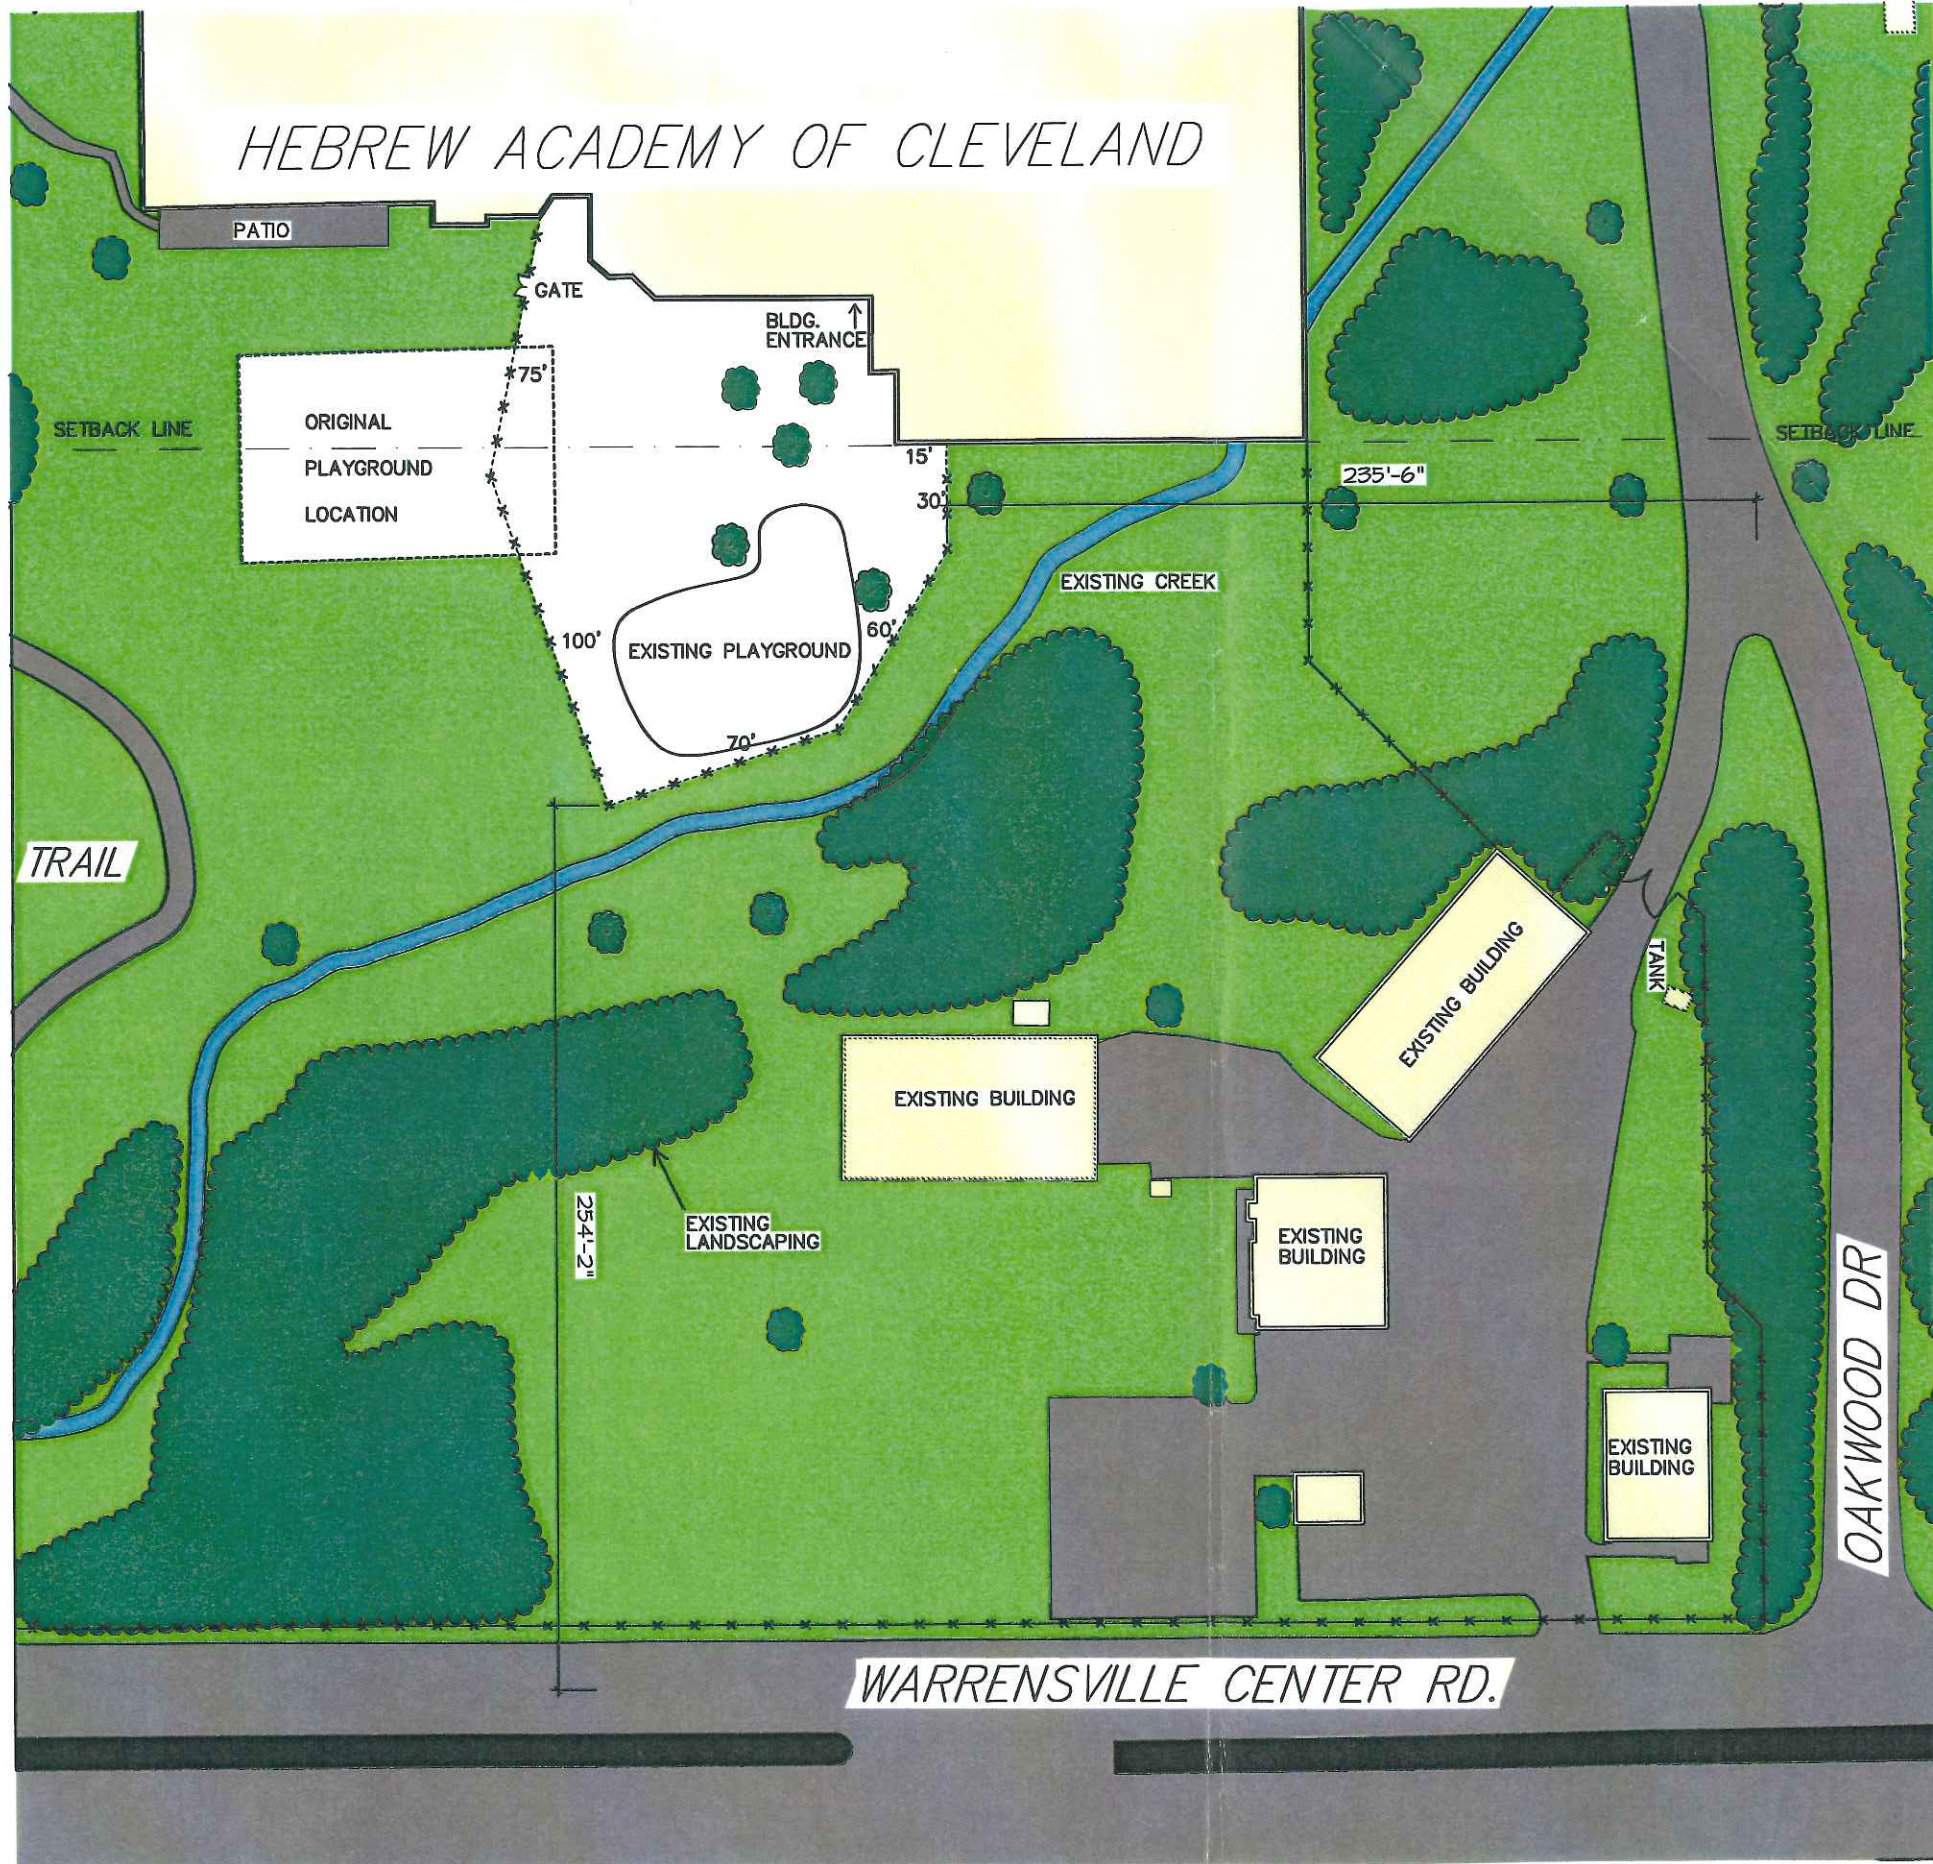


SITE PLAN NORTH

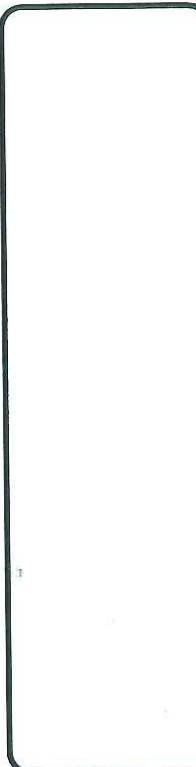

THE HEBREW ACADEMY OF CLEVELAND  
 1516 WARRENSVILLE CENTER RD  
 OAKWOOD CAMPUS  
 CLEVELAND HEIGHTS, OHIO  
 TEL: (216) 464-7494  
 FAX: (216) 464-3046

RONALD KLUCHIN ARCHITECTS, INC.  
 23215 COMMERCE PARK ROAD, BEACHWOOD, OHIO 44122

1715 SITE PLAN

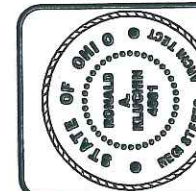

DATE: 10.10.17  
 ISSUE: PERMIT

S-2

RONALD A. KLUCHIN, LICENSE #44681  
 EXPIRATION DATE: 12/31/2011