

PT. S/L 168
 LARRY & ANITA Y. WASHINGTON
 682-15-102
 AFN200004101132


S/L 167A
 MARGARET BAIRD
 682-15-019
 AFN00679024

S/L 169
 THE CITY OF
 CLEVELAND HEIGHTS
 LAND REUTILIZATION
 CORPORATION
 682-15-020
 AFN201504280714


S/L 170
 TRDBY LLC
 682-15-021
 AFN201709250426

S/L 171
 TRDBY LLC
 682-15-022
 AFN201709290556

S/L 172
 ELIAS & JACK DAHER
 682-15-023
 AFN201302150678

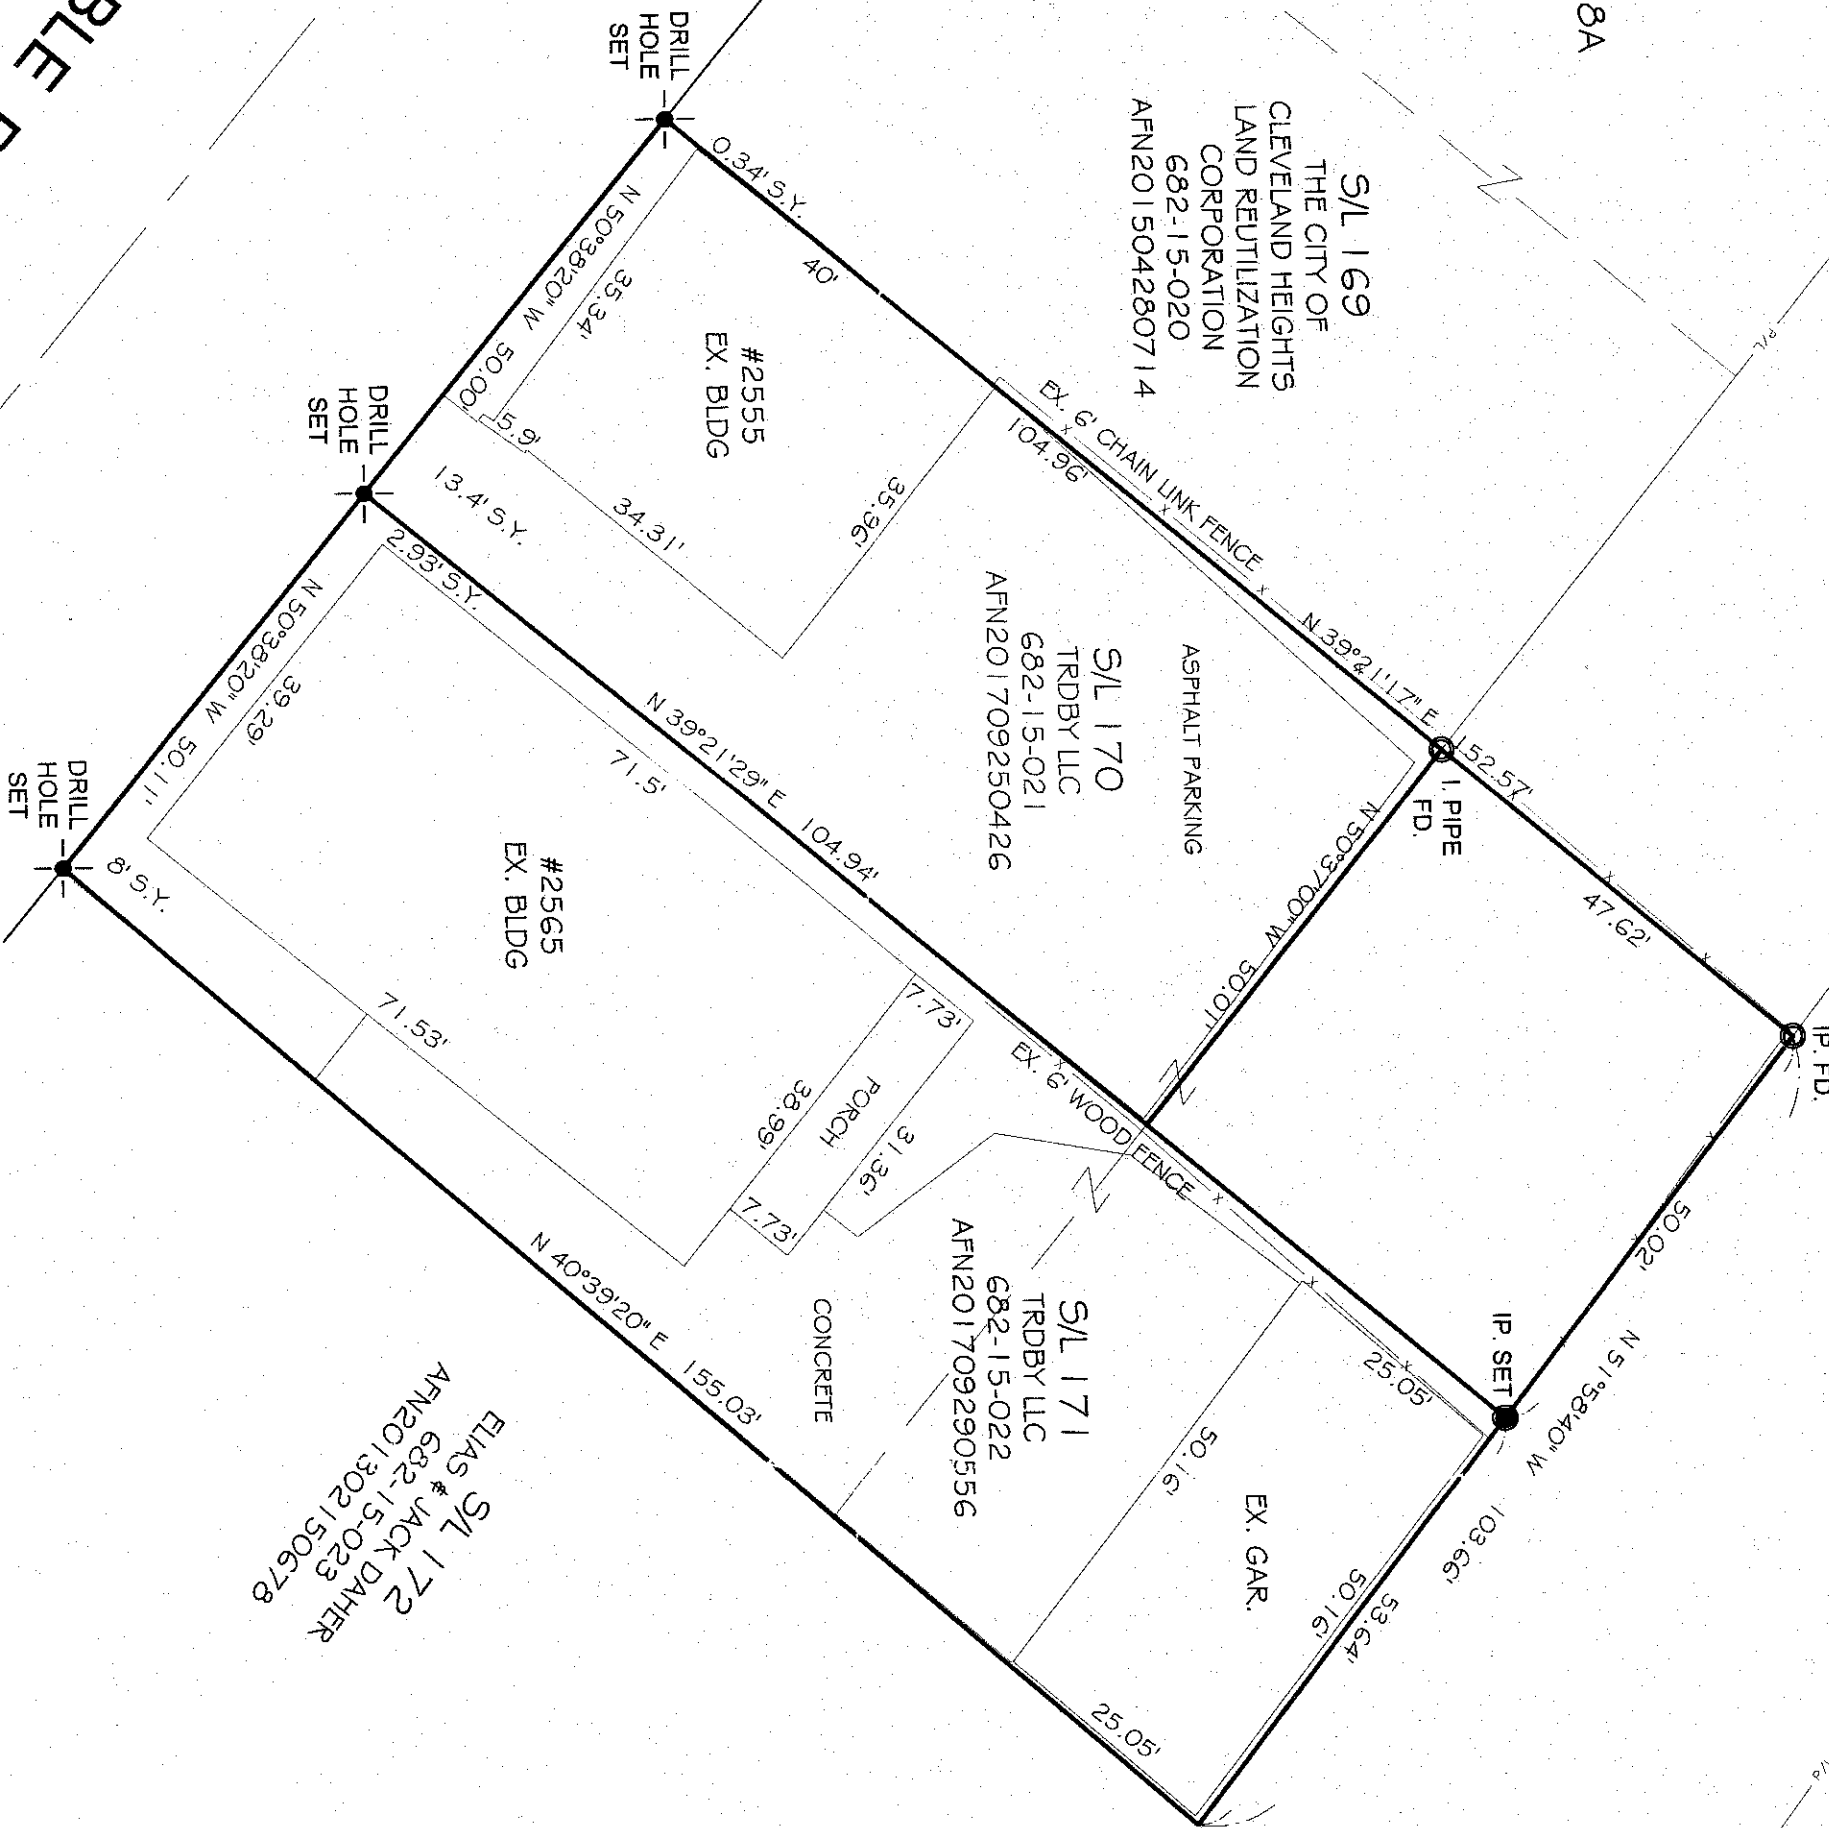

NOBLE ROAD - 70'

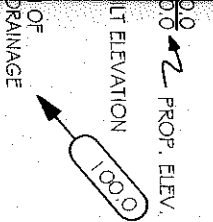

2 WORKING DAYS
 BEFORE YOU DIG



CALL TOLL FREE 800-362-2764
 OHIO UTILITIES PROTECTION SERVICE

"This plan has been prepared solely for the purpose of establishing grading, drainage, location of utility connections, and compliance with local zoning regulations and is based upon plans approved by agencies having jurisdiction. Jones Surveying, LLC does not warrant or guarantee structural components of the structure or the underlying soils".

BENCHMARK:

EXISTING UNDERGROUND UTILITIES
 "The size and location, both horizontal and vertical, of the underground utilities shown on this plan were obtained by a diligent and careful search of all available records. Verification was conducted where practical. Jones Surveying, LLC does not guarantee the accuracy thereof."