


SITE PLAN  
1=40-0  
ADDENDUM-1

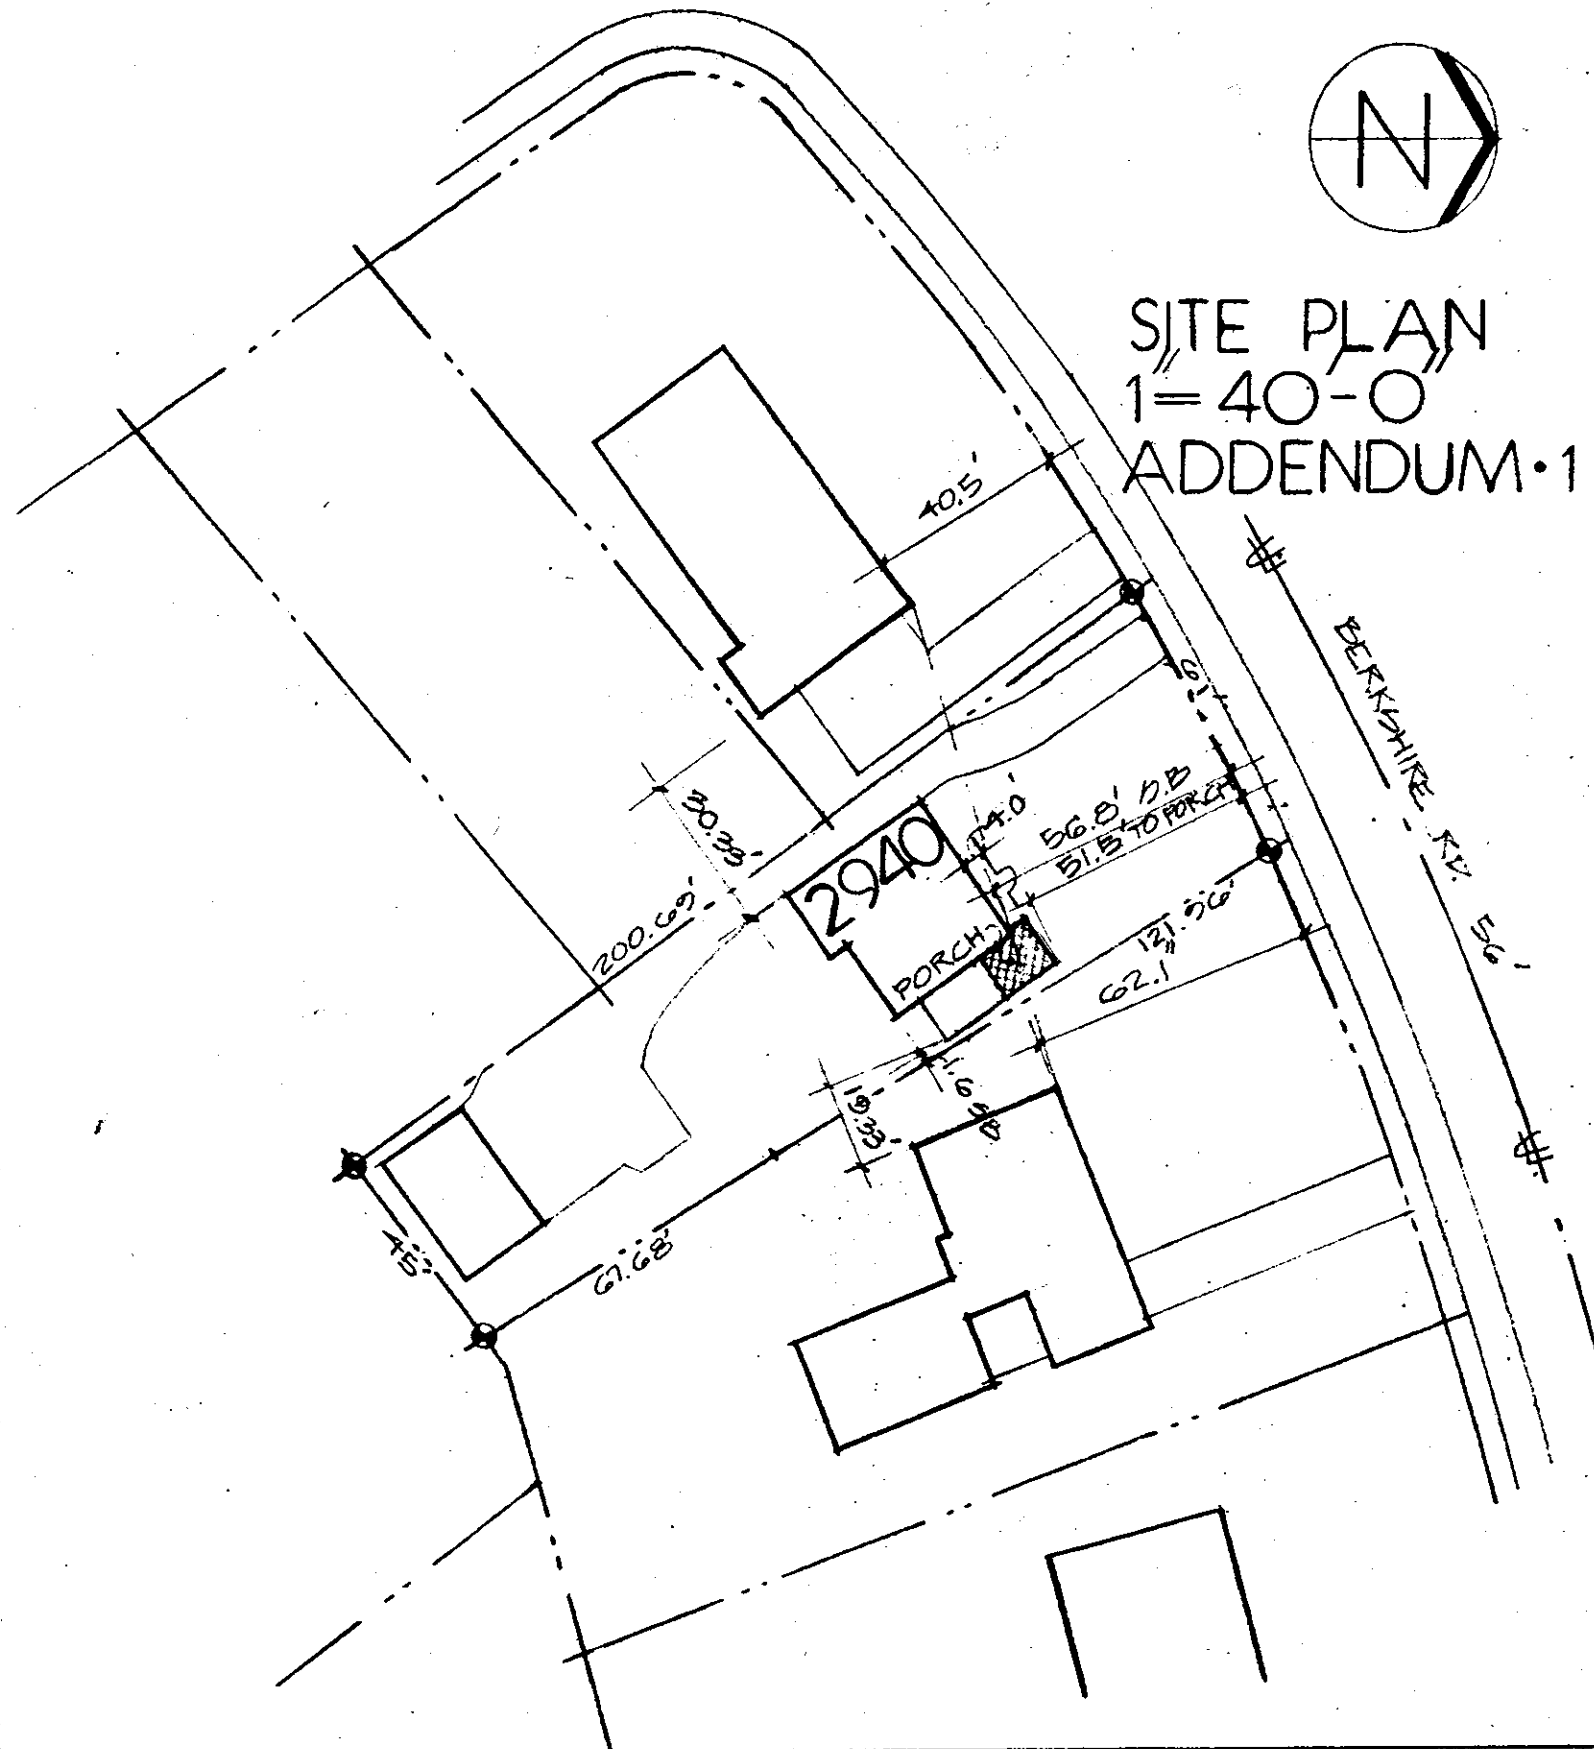

S1

DATE: 27 NOV 18  
PORCH ENCLOSURE  
HSU RESIDENCE  
2940 BERKSHIRE ROAD  
CLEVELAND HTS., OHIO 44118  
(C) 440.334.8308 (YUTA)  
(E) KCBHSU@GMAIL.COM (KAREN)

PREPARED BY & PROPERTY OF:  
DONALD J. TARANTINO  
A DESIGN BUILD COMPANY  
1802 RADNOR ROAD  
CLEVELAND HTS., OHIO  
(O) 216.371.1810 (F) 216.371.0343  
(E) D.TARANTINO@SBCGLOBAL.NET



N·E ELEVATION

S·W ELEVATION 1/4"=1'-0"



N·W ELEVATION 1/4"=1'-0"

DRAWING INDEX

- 01 EXTERIOR ELEVATIONS
- 02 SITE PLAN & GROUND FLOOR PLAN
- 03 INTERIOR ELEVATIONS & WALL SECTION
- E1 EXISTING NW EXTERIOR ELEVATION
- E2 EXISTING NE EXTERIOR ELEVATION
- E3 EXISTING GROUND FLOOR PLAN

SPECS: SEPARATE BOOKLET

DATE: 13 NOV 18  
 PORCH ENCLOSURE

**HSU RESIDENCE**


2940 BERKSHIRE ROAD  
 CLEVELAND HTS., OHIO 44118

PREPARED BY & PROPERTY OF:  
 DONALD J. TARANTINO  
 A DESIGN BUILD COMPANY  
 1802 RADNOR ROAD  
 CLEVELAND HTS., OHIO 44118  
 (C) 216.371.1810 (F) 216.371.0343  
 (E) D.TARANTINO@SBCGLOBAL.NET


DATE: 13 NOV 18  
 PORCH ENCLOSURE  
 HSU RESIDENCE  
 2940 BERKSHIRE ROAD  
 CLEVELAND HTS., OHIO 44118  
 (C) 440.334.8308 (YUTA)  
 (E) KCBHSU@GMAIL.COM (KAREN)

**HORIZONTAL WALL DIMENSIONS**

NE SIDE	LEFT	1"	'REFLUX' SPACER
		8 1/2"	FLUTED 'AZEK' PILASTER
		4 1/2"	EXPOSED CEMENTBOARD PANEL
		8 1/2"	FLUTED 'AZEK' PILASTER
		5 1/2"	EXPOSED VERTICAL 'AZEK' CASING
		3/8"	BEAD & CAULK JOINT
		2'-9"	'PELLA' FRAME WIDTH
		3/8"	BEAD & CAULK JOINT
		5 5/8"	VERTICAL CASING
		3/8"	BEAD & CAULK JOINT
		2'-9"	'PELLA' FRAME WIDTH
		3/8"	BEAD & CAULK JOINT
		5 5/8"	VERTICAL CASING
		3/8"	BEAD & CAULK JOINT
		2'-9"	'PELLA' FRAME WIDTH
		3/8"	BEAD & CAULK JOINT
		5 5/8"	EXPOSED VERTICAL 'AZEK' CASING
		8 1/2"	FLUTED 'AZEK' PILASTER
		4 1/2"	EXPOSED CEMENTBOARD PANEL
		8 1/2"	FLUTED 'AZEK' PILASTER
	RIGHT	13'-11 1/2"	MEASURING LINE
NW SIDE	LEFT	8 1/4"	FLUTED 'AZEK' PILASTER
		4 1/2"	EXPOSED CEMENT BOARD PANEL
		8 1/4"	FLUTED 'AZEK' PILASTER
		5 1/2"	EXPOSED VERTICAL 'AZEK' CASING
		3/8"	BEAD & CAULK JOINT
		3'-1"	'PELLA' FRAME WIDTH
		3/8"	BEAD & CAULK JOINT
		5 1/2"	VERTICAL 'AZEK' CASING
		3/8"	BEAD & CAULK JOINT
		3'-1"	'PELLA' FRAME WIDTH
		3/8"	BEAD & CAULK JOINT
		5 1/2"	EXPOSED VERTICAL 'AZEK' CASING
		8 1/4"	FLUTED 'AZEK' PILASTER
		4 1/2"	EXPOSED CEMENT BOARD PANEL
		8 1/4"	FLUTED 'AZEK' PILASTER
	RIGHT	11'-1 1/4"	MEASURING LINE
SW SIDE	LEFT	8"	FLUTED 'AZEK' PILASTER
		3 1/2"	EXPOSED CEMENT BOARD
		8"	FLUTED 'AZEK' PILASTER
		4 1/2"	EXPOSED VERTICAL 'AZEK' CASING
		9 1/2"	EXPOSED CEMENT PANEL
		8"	FLUTED 'AZEK' PILASTER
		1"	'REFLUX' SPACER
		3'-11"	MEASURING LINE

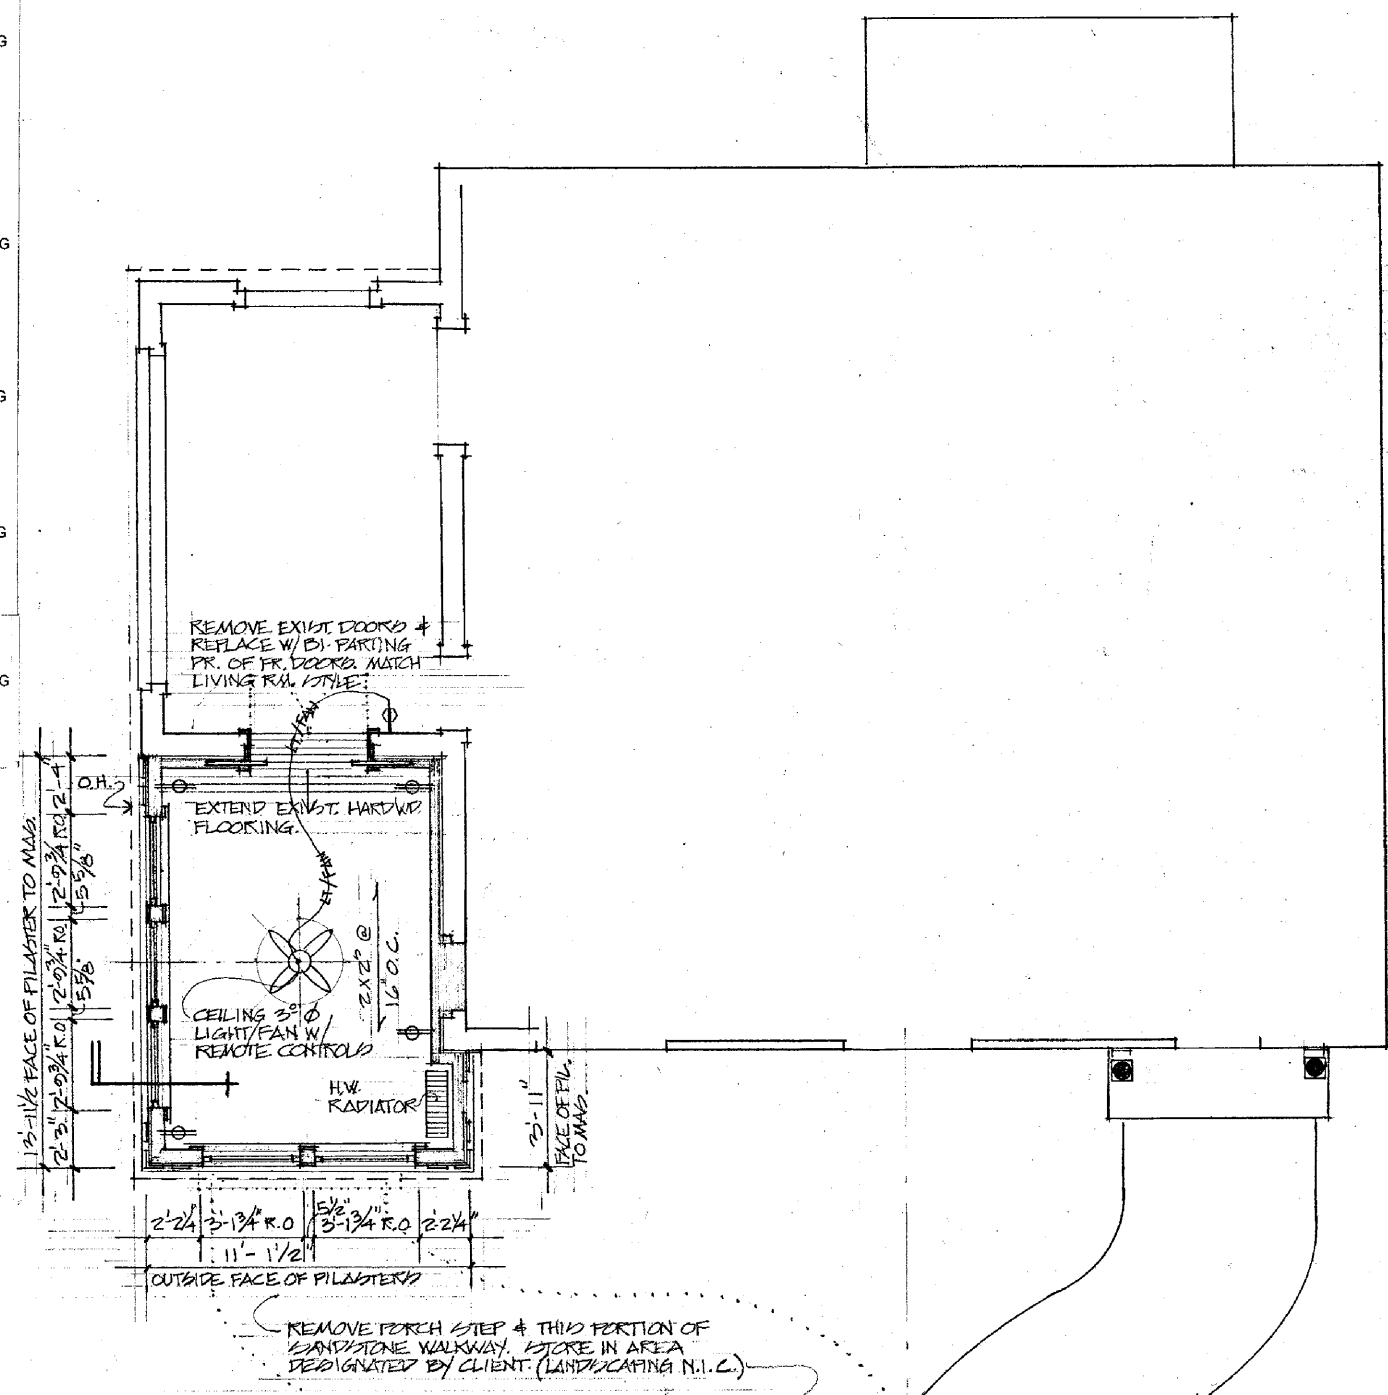


GROUND LEVEL PLAN 1/4"=1'-0"

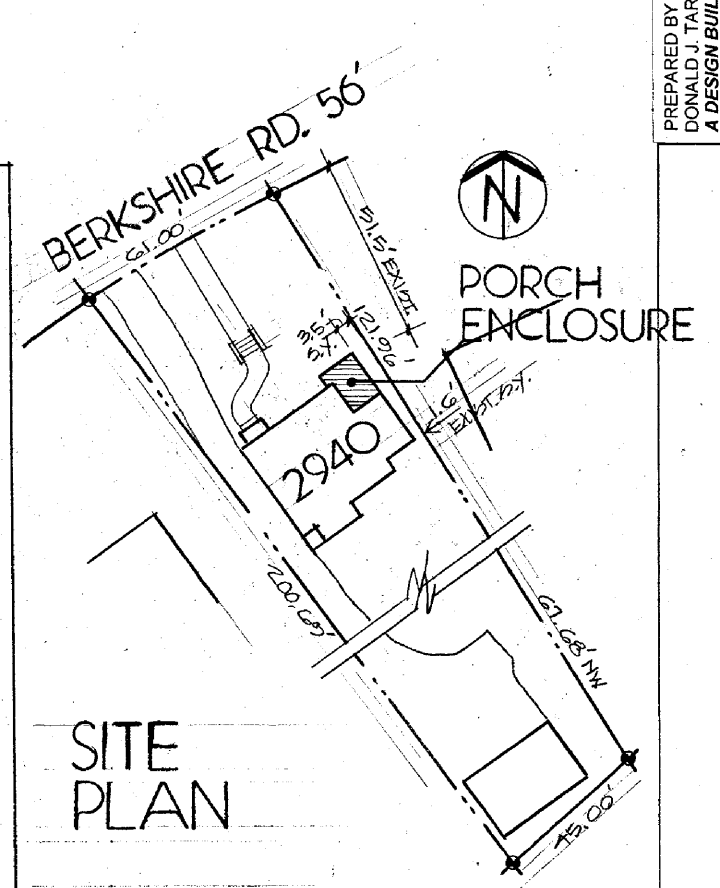


PREPARED BY & PROPERTY OF:  
 DONALD J. TARANTINO  
 A DESIGN BUILD COMPANY  
 1802 RADNOR ROAD  
 CLEVELAND HTS., OHIO 44118  
 (C) 216.371.1810 (F) 216.371.0343  
 (E) D.TARANTINO@SBCGLOBAL.NET

DATE: 1/2/2015  
 PORCH ENCLOSURE  
 HSU RESIDENCE  
 2940 BERKSHIRE ROAD  
 CLEVELAND HTS., OHIO 44118  
 (C) 440.334.8308 (YUTA)  
 (E) KCBHSU@GMAIL.COM (KAREN)

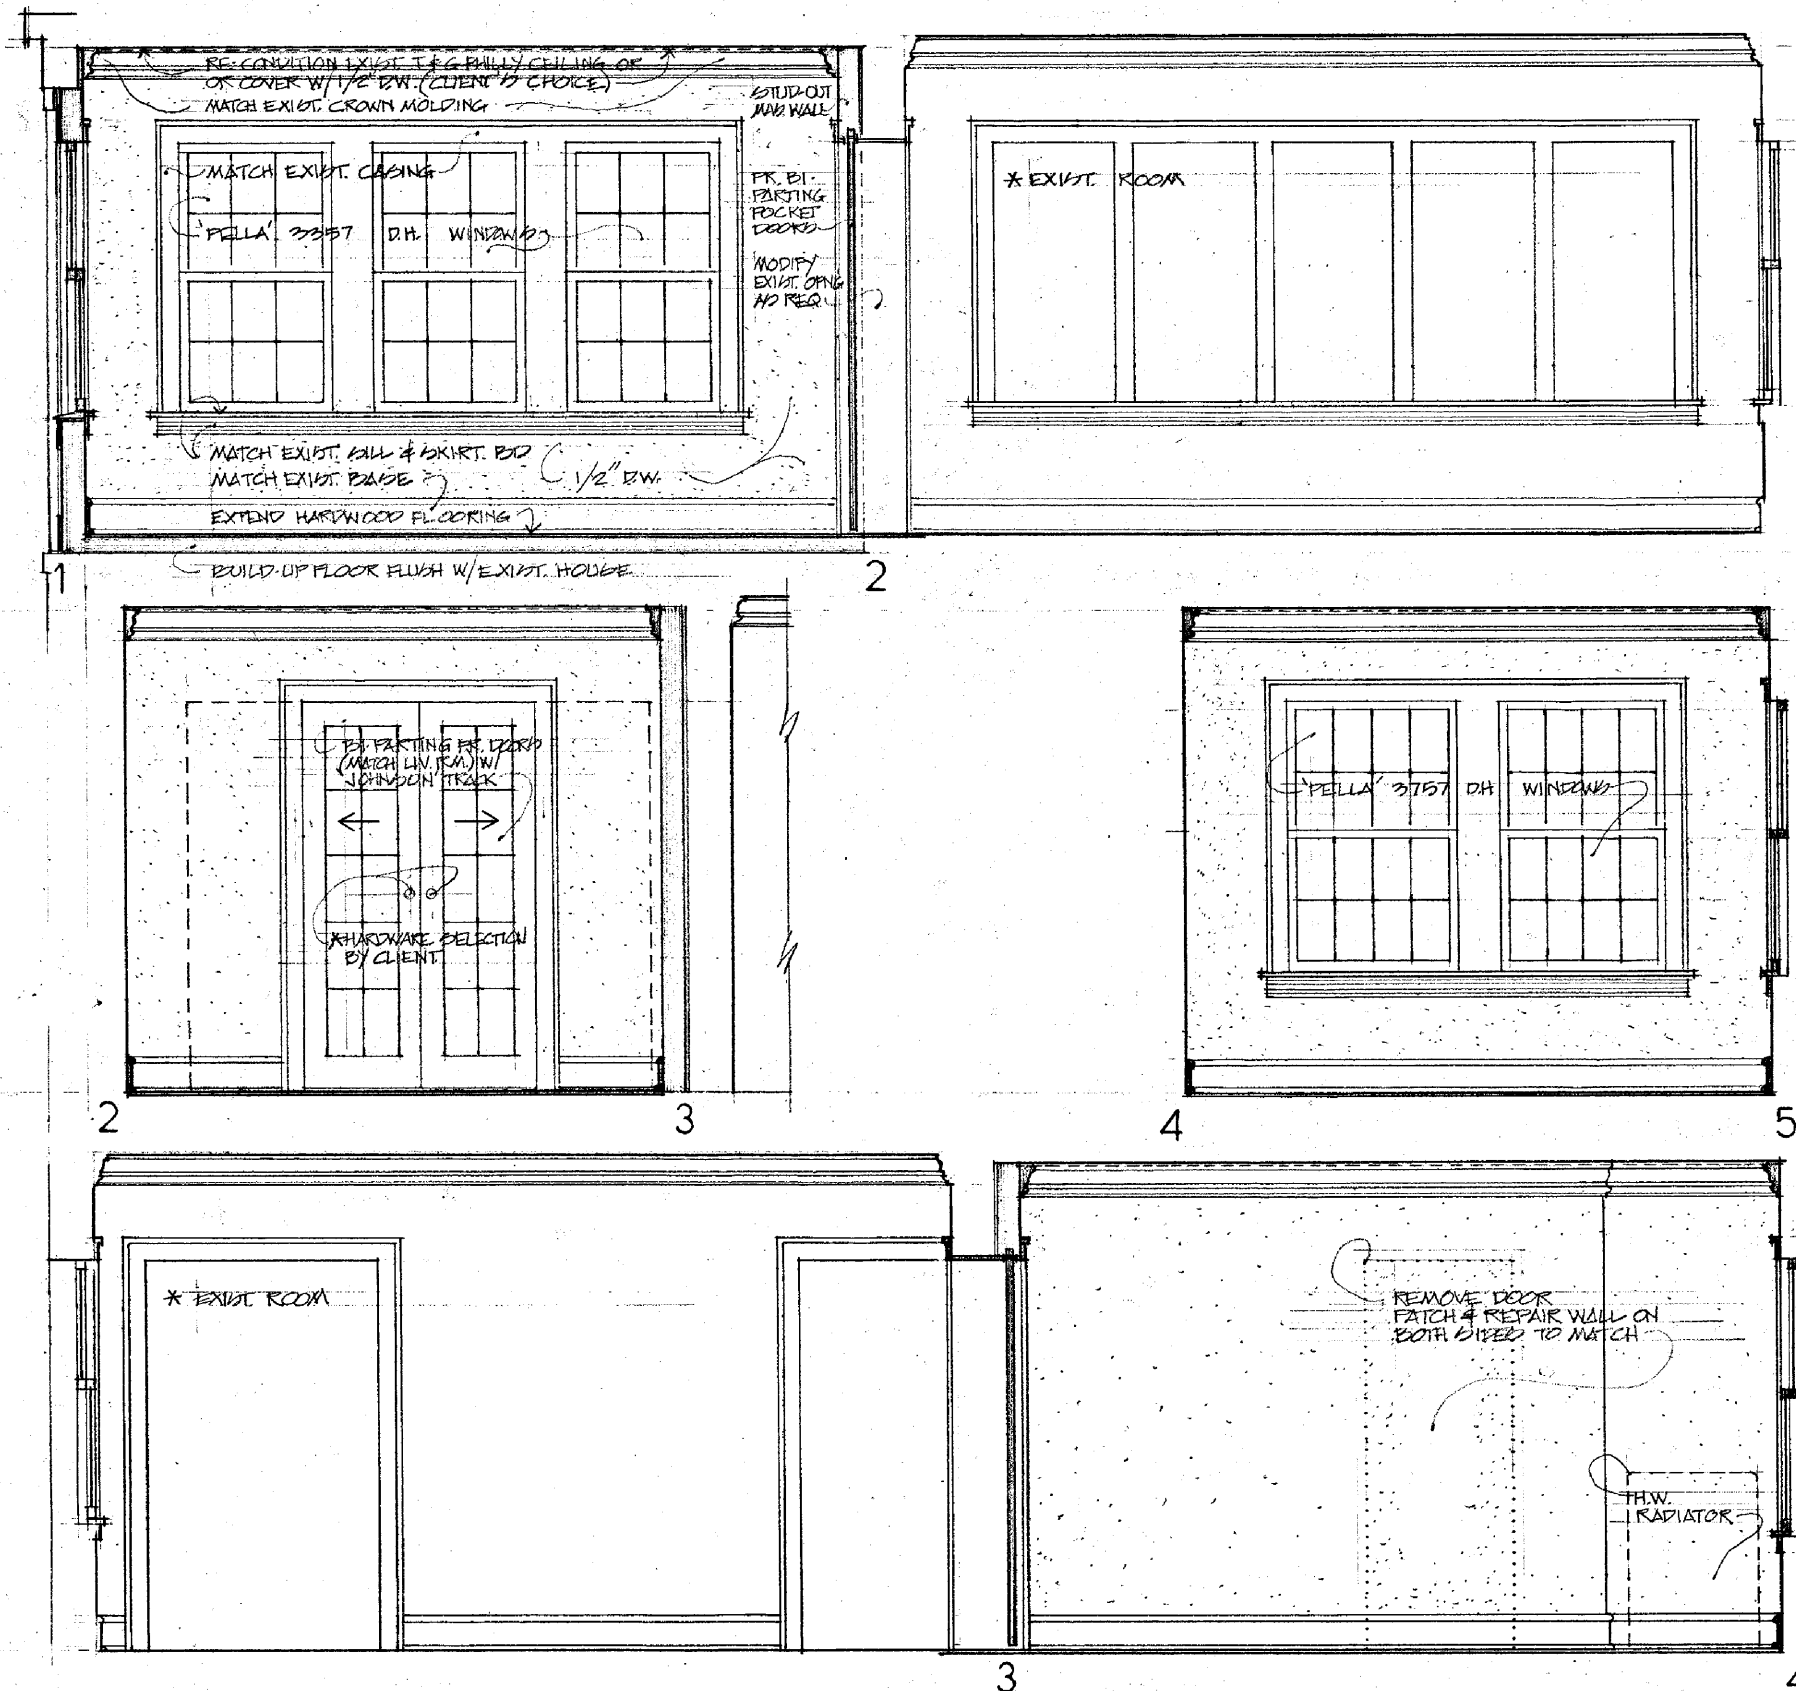

INTERIOR ELEVATIONS 1/2"=1'-0"

- WALL COMPOSITION DIMENSIONS
- 1" EXPOSED EXISTING MASONRY RETURN
  - 1" FLUTED AZEK PILASTER
  - 3/4" AZEK TRIMBOARDS
  - 1/2" CEMENT BOARD
  - 1/2" CDX PLYWOOD
  - 3/4" WALL STUDS
  - 1/2" DRYWALL

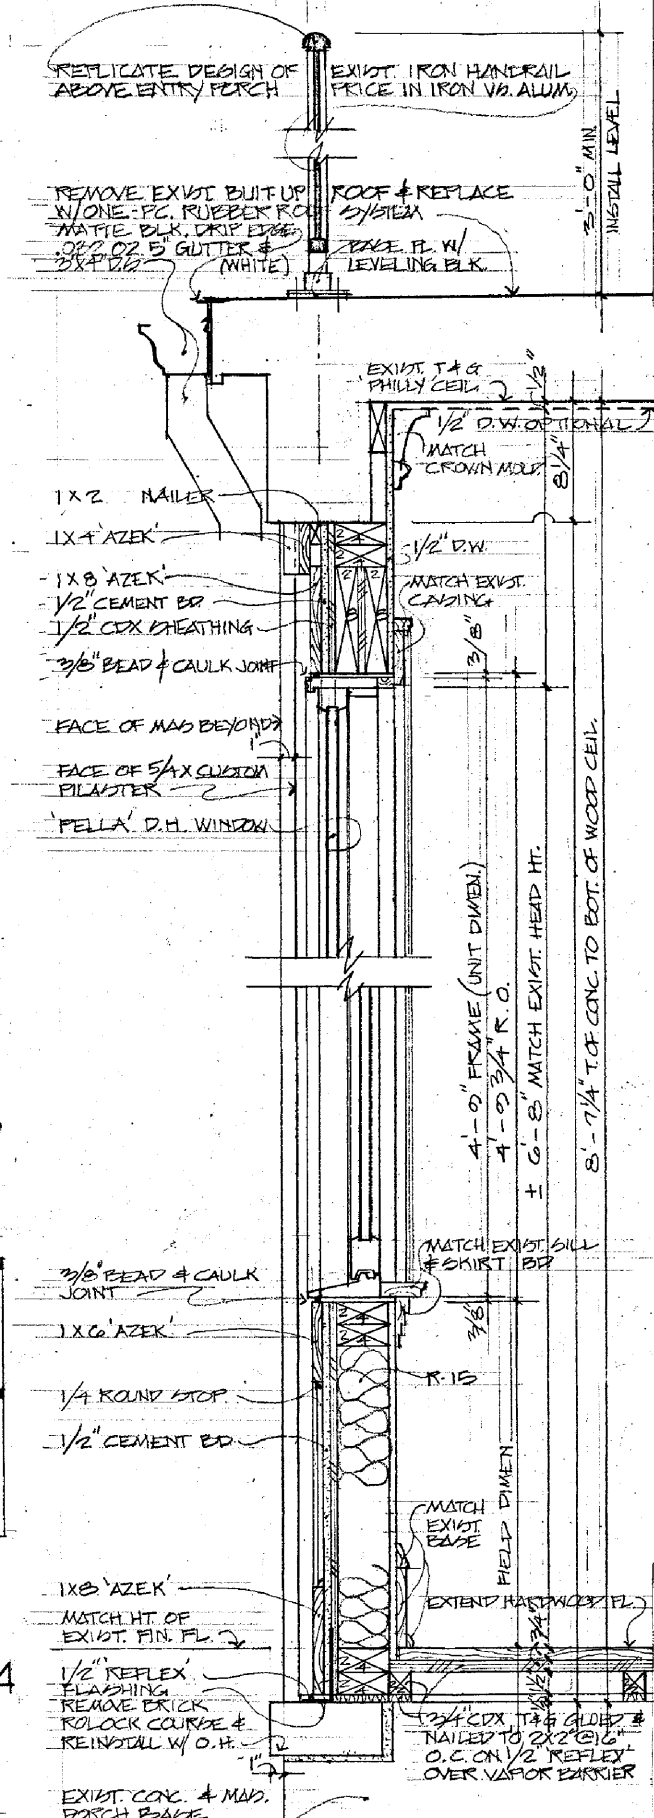

WALL SECTION 1 1/2"=1'-0"

PREPARED BY & PROPERTY OF:  
 DONALD J. TARANTINO  
 A DESIGN BUILD COMPANY  
 1802 RADNOR ROAD  
 CLEVELAND HTS., OHIO 44118  
 (C) 216.371.1810 (F) 216.371.0343  
 (E) D.TARANTINO@SBCGLOBAL.NET

DATE: 13 NOV 18  
 PORCH ENCLOSURE  
 HSU RESIDENCE  
 2940 BERKSHIRE ROAD  
 CLEVELAND HTS., OHIO 44118  
 (C) 440.334.8308 (VITA)  
 (E) KOBHSU@GMAIL.COM (KAREN)

Handwritten notes and arrows on the left side of the drawing, including "Porch", "TYP. EXIST. PORCH FLOOR", and "Porch Enclosure".



N·W ELEVATION 1/4"=1'-0"

PREPARED BY & PROPERTY OF:  
DONALD J. TARANTINO  
A DESIGN BUILD COMPANY  
1802 RADNOR ROAD  
CLEVELAND HTS., OHIO 44118  
(C) 216.371.1810 (F) 216.371.0343  
(E) D.TARANTINO@SBCGLOBAL.NET


DATE: 12 NOV 18  
PORCH ENCLOSURE  
HSJ RESIDENCE  
2940 BERKSHIRE ROAD  
CLEVELAND HTS., OHIO 44118  
(C) 440.334.8308 (YUTA)  
(E) KOBHSU@GMAIL.COM (KAREN)




N·E ELEVATION 1/4"=1'-0"

PREPARED BY & PROPERTY OF:  
DONALD J. TARANTINO  
A DESIGN BUILD COMPANY  
1802 RADNOR ROAD  
CLEVELAND HTS., OHIO 44118  
(O) 216.371.1810 (F) 216.371.0343  
(E) D.TARANTINO@SBCGLOBAL.NET

DATE: 12 NOV 15  
PORCH ENCLOSURE  
HSU RESIDENCE  
2940 BERKSHIRE ROAD  
CLEVELAND HTS., OHIO 44118  
(C) 440.334.8308 (YUTA)  
(E) KCBHSU@GMAIL.COM (KAREN)

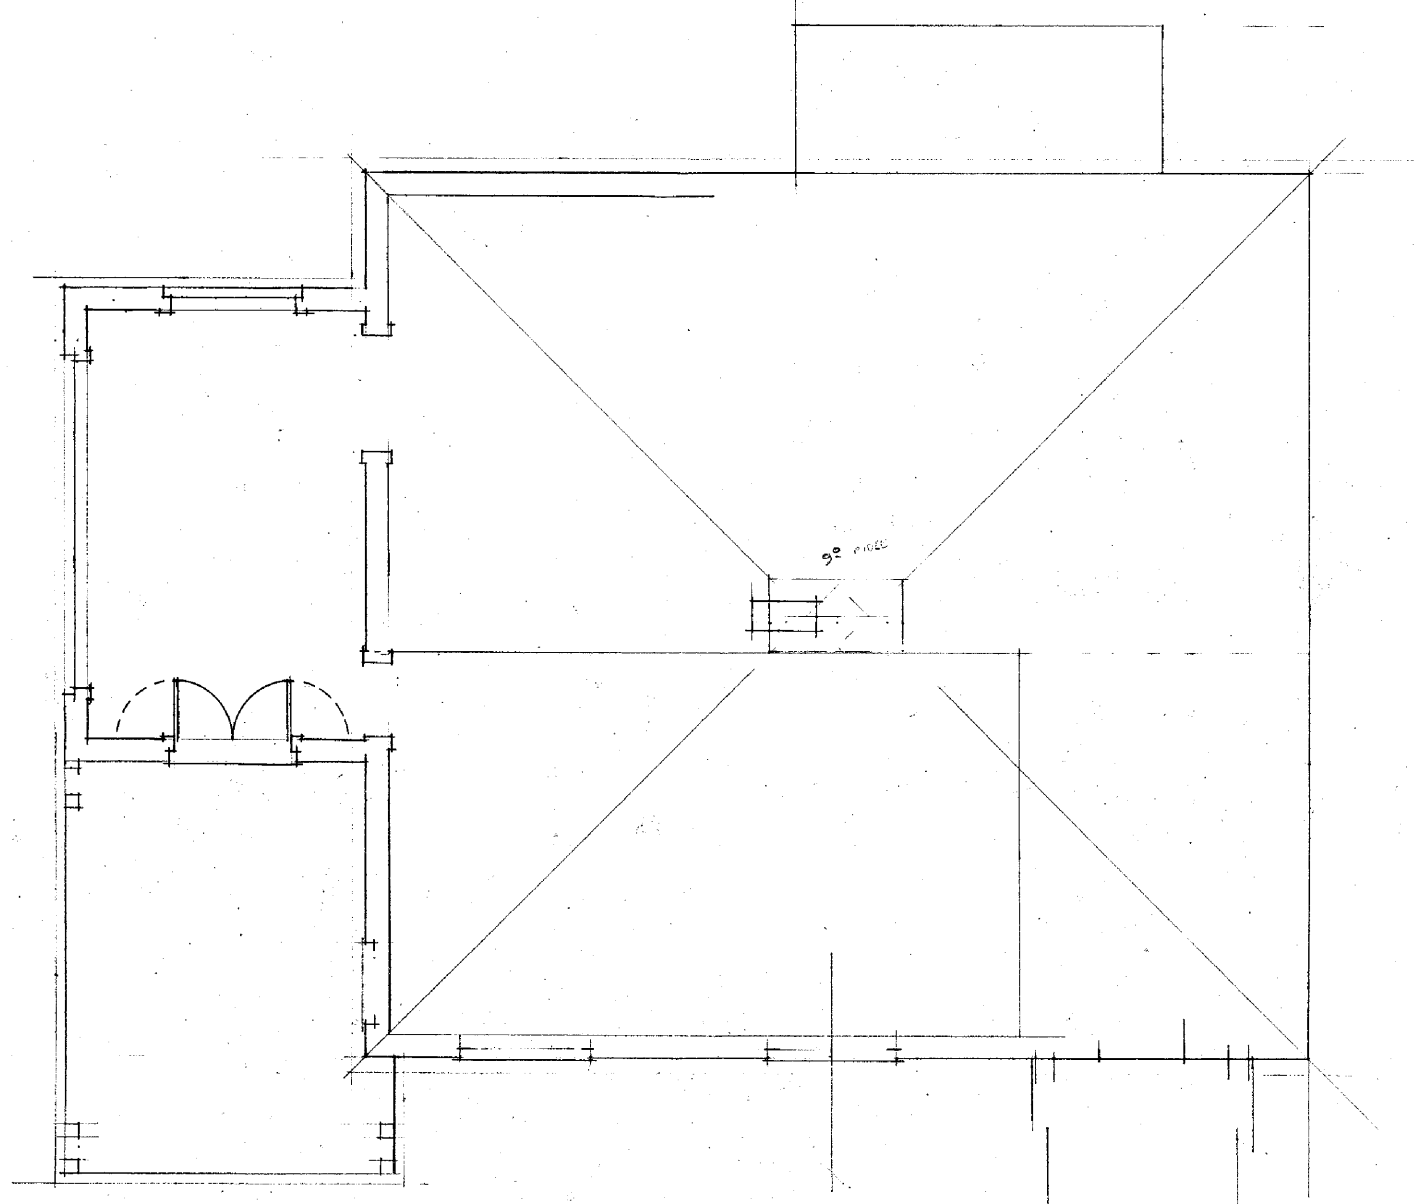

GROUND LEVEL PLAN 1/4"=1'-0"

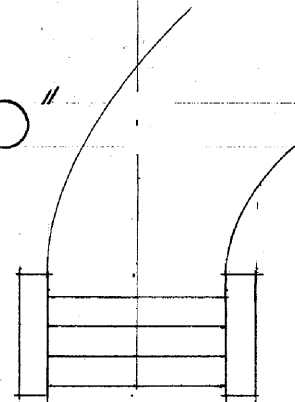

PREPARED BY & PROPERTY OF:  
 DONALD J. TARANTINO  
 A DESIGN BUILD COMPANY  
 1802 RADNOR ROAD  
 CLEVELAND HTS., OHIO 44118  
 (C) 216.371.1810 (F) 216.371.0343  
 (E) D.TARANTINO@SBCGLOBAL.NET

DATE: 12 NOV 15  
 PORCH ENCLOSURE  
 HSU RESIDENCE  
 2940 BERKSHIRE ROAD  
 CLEVELAND HTS., OHIO 44118  
 (C) 440.334.8308 (YUTA)  
 (E) KCBHSU@GMAIL.COM (KAREN)